

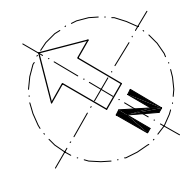


ZÜRICH-SEEBACH
 GLATTALSTR. 91-95 (BLOCK VIII)
 BESTANDESPLAN EG
 MST. 1:100 GEZ:DKR DATUM: 10.12.2001

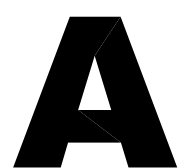

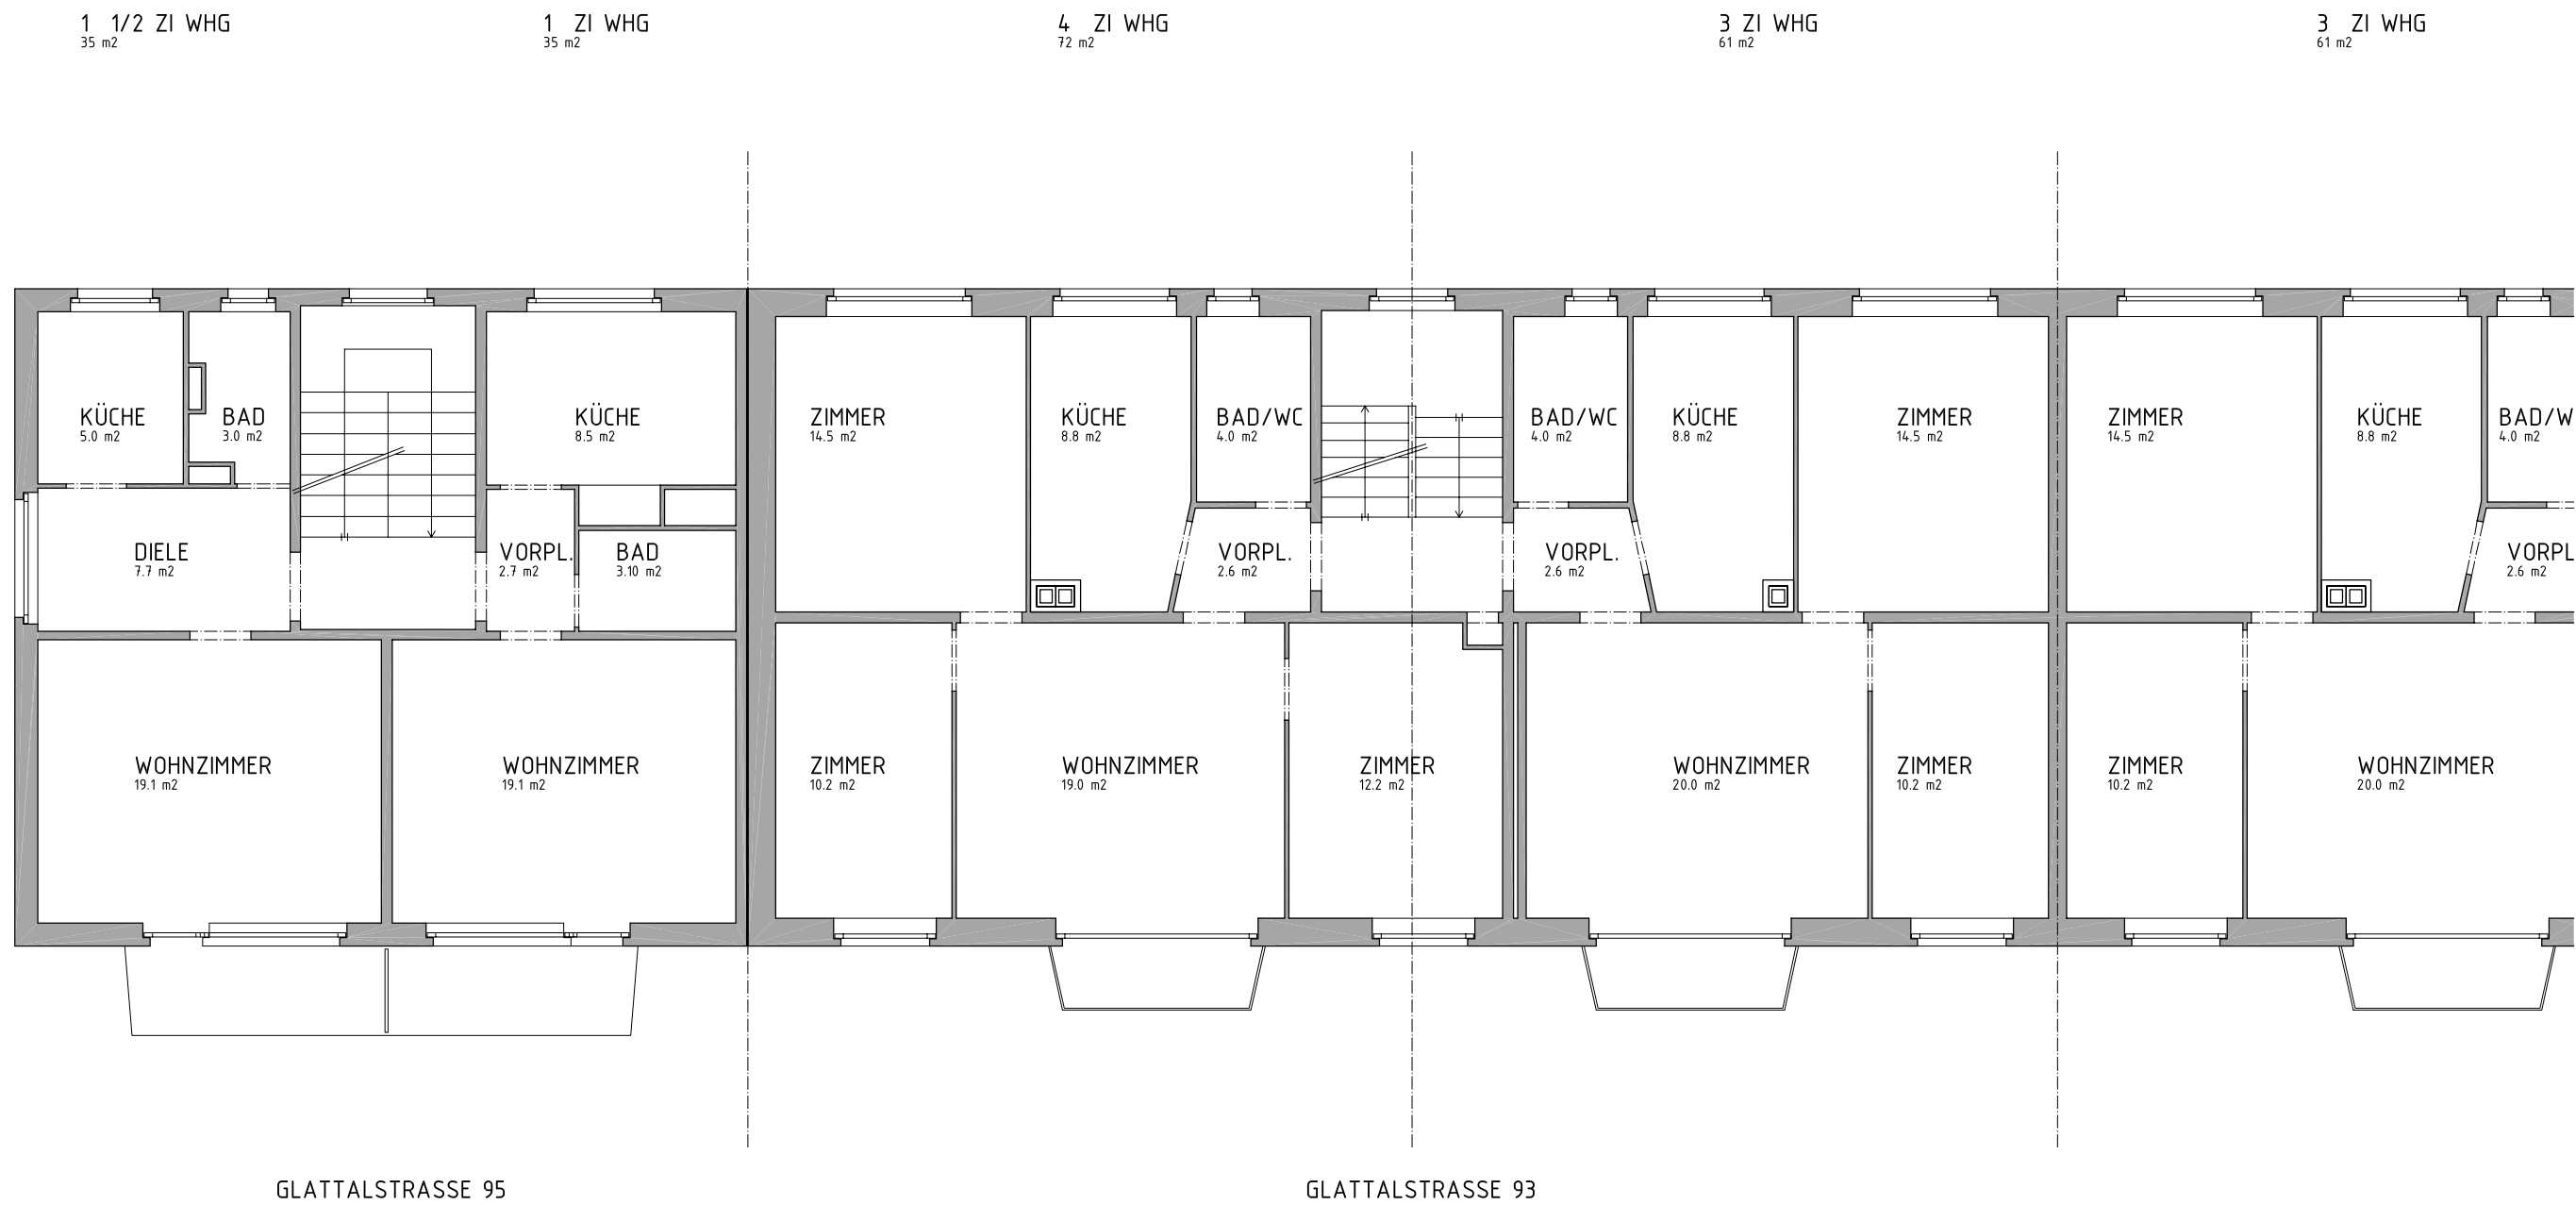

ZÜRICH-SEEBACH

GLATTALSTR. 91-95 (BLOCK VIII)

BESTANDESPLAN 1.+2.OG

MST. 1:100 GEZ:DKR DATUM: 10.12.2001

