


4 ZI WHG
72 m²

3 ZI WHG
61 m²


3 ZI WHG
61 m²

4 ZI WHG
72 m²

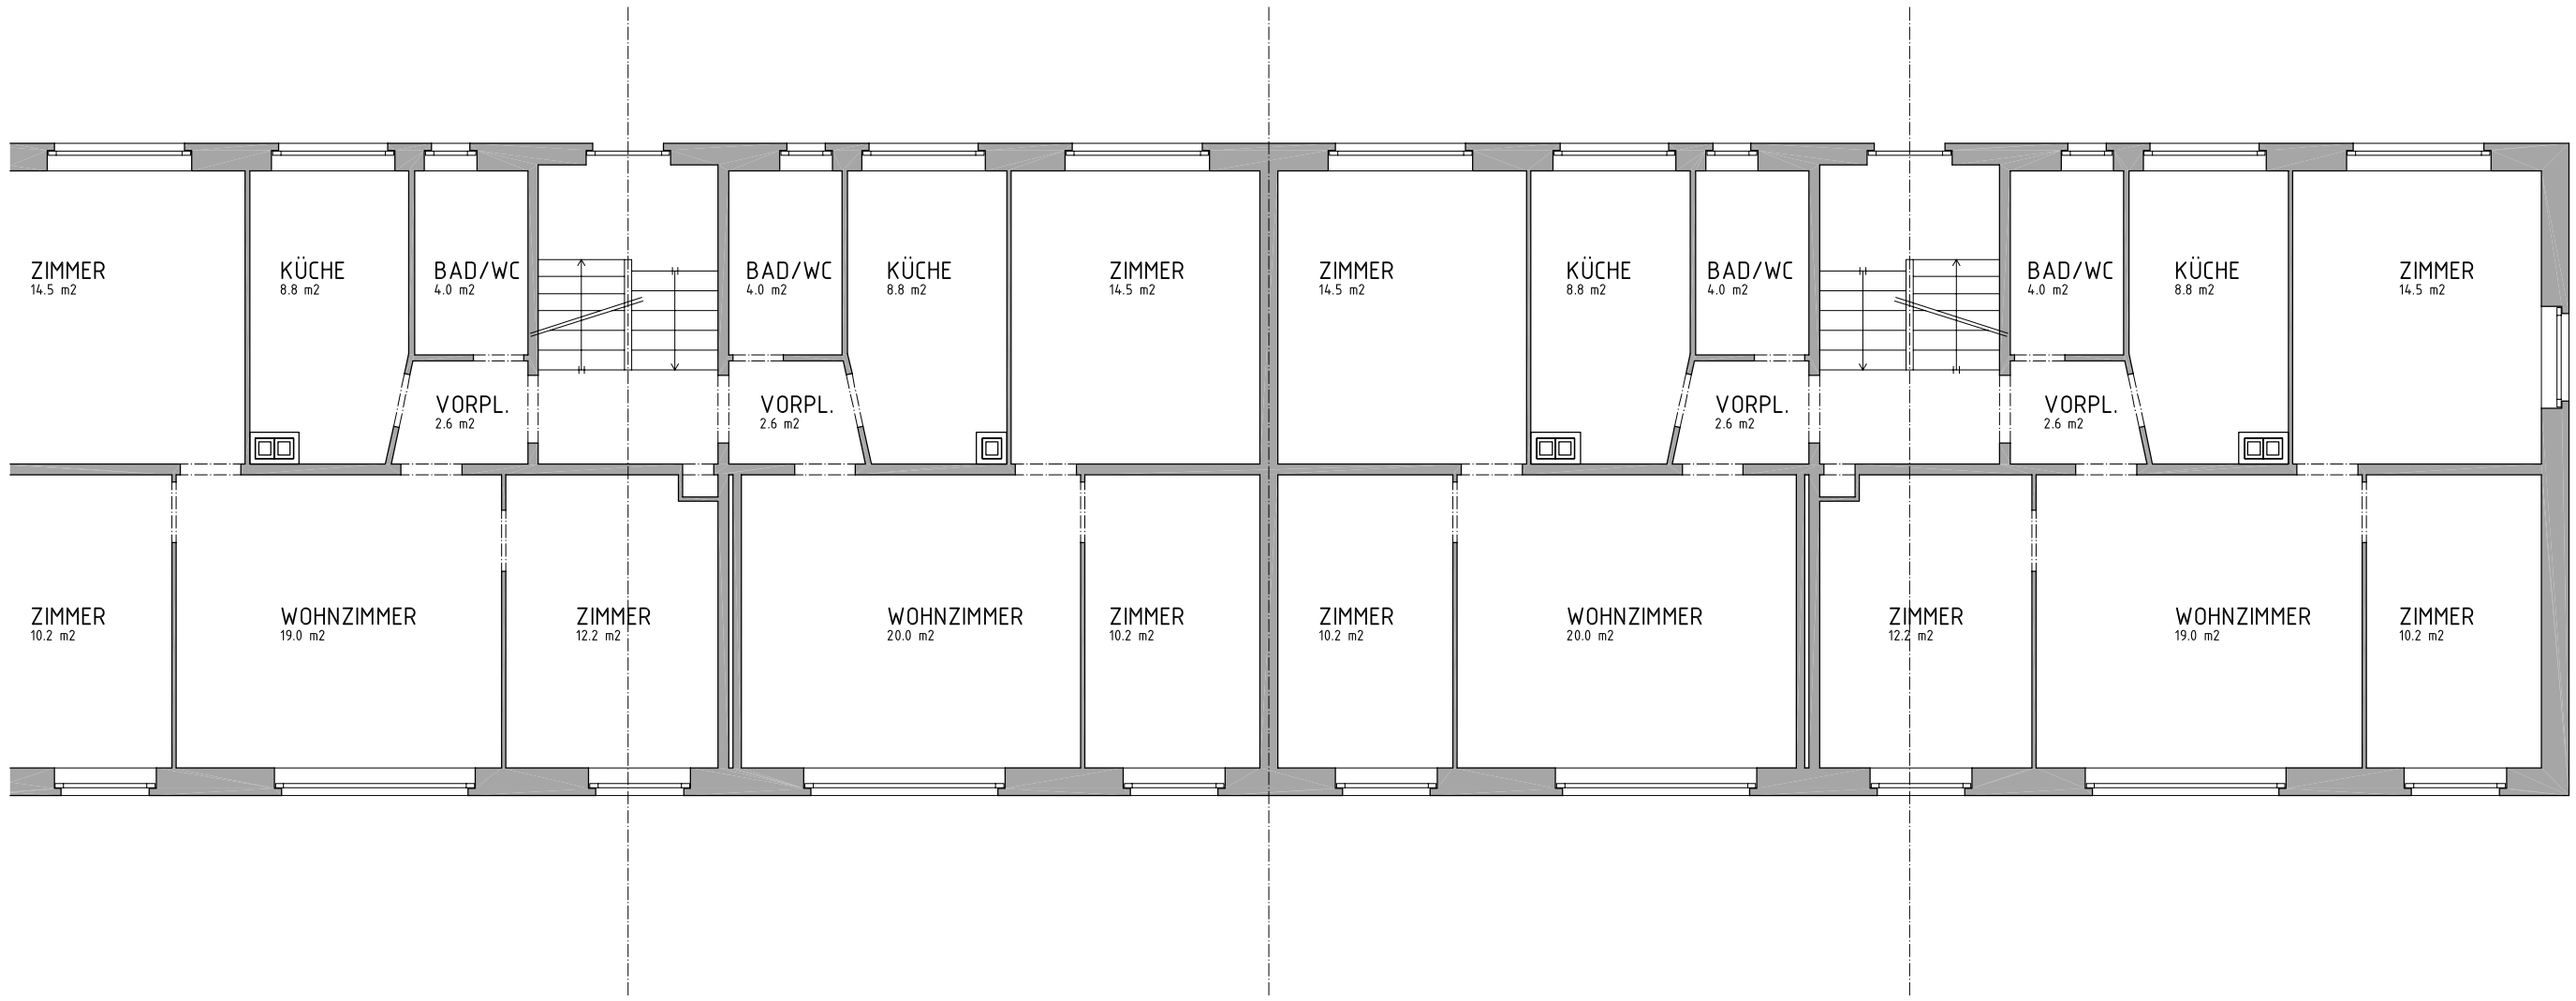

BIRCHSTRASSE 653

BIRCHSTRASSE 651

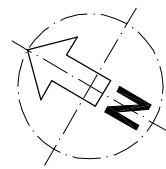


5 1/2 ZI WHG
107 m²

1 ZI WHG
30 m²

3 1/2 ZI WHG
66 m²


4 ZI WHG
72 m²

3 ZI WHG
61 m²

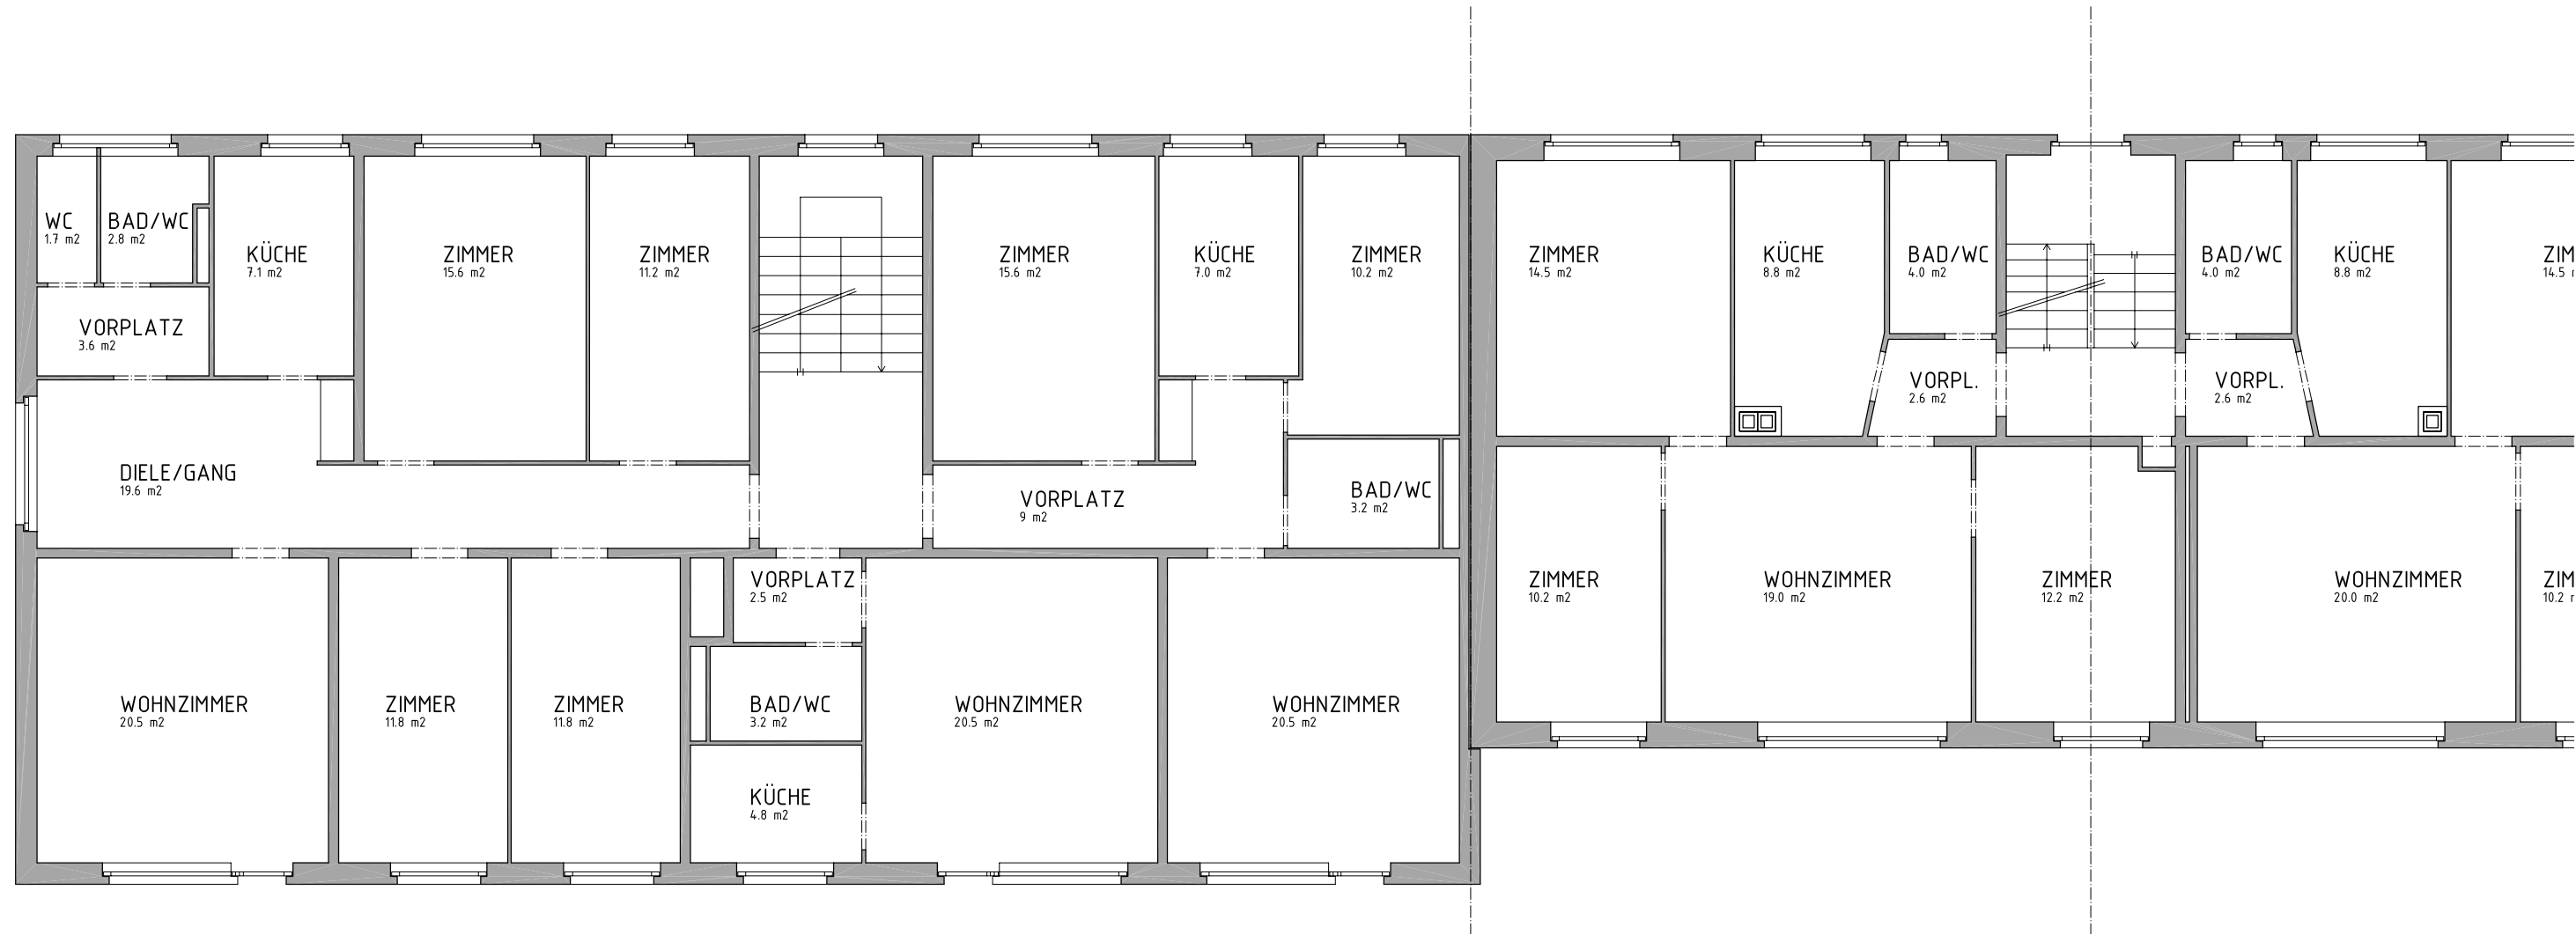

BIRCHSTRASSE 655

BIRCHSTRASSE 653

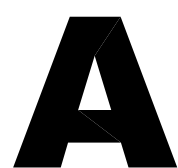


ZÜRICH-SEEBACH

BIRCHSTR. 651-655 (BLOCK XI)

BESTANDESPLAN EG

MST. 1:100 GEZ:DKR DATUM: 10.12.2001

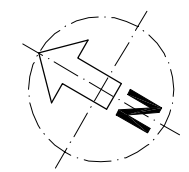



5 1/2 ZI WHG
107 m²

1 ZI WHG
30 m²

3 1/2 ZI WHG
66 m²

4 ZI WHG
72 m²

3 ZI WHG
61 m²

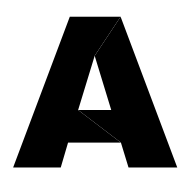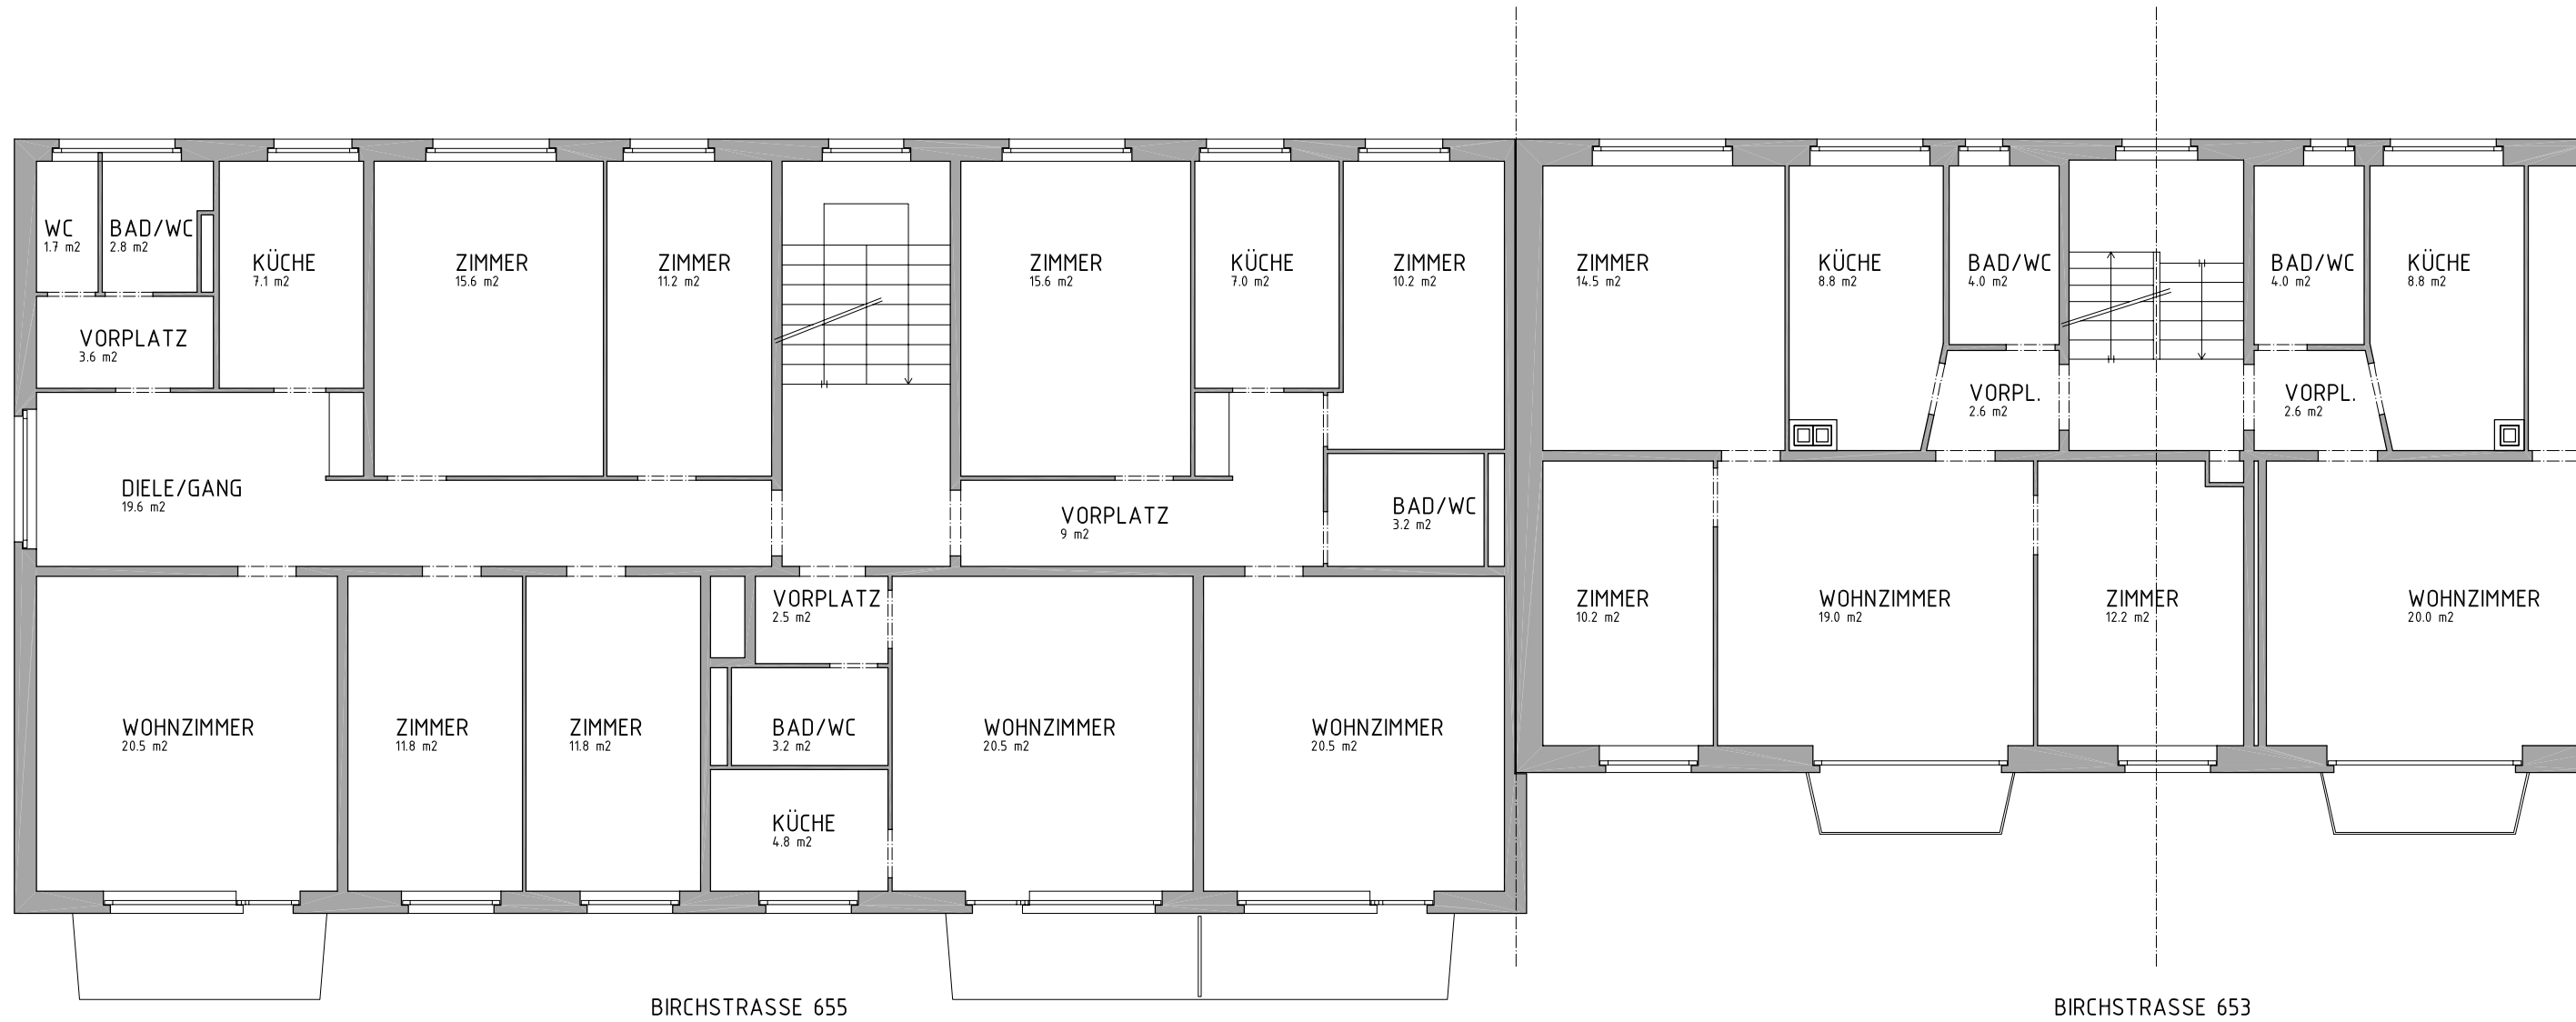

ZÜRICH-SEEBACH

BIRCHSTR. 651-655 (BLOCK XI)

BESTANDESPLAN 1.+2.OG

MST. 1:100 GEZ:DKR DATUM: 10.12.2001

