


ZÜRICH-SEEBACH

BIRCHSTR. 654-660 (BLOCK V)

BESTANDESPLAN EG

MST. 1:100 GEZ:DKR DATUM: 10.12.2001

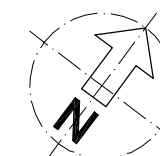


3 ZI WHG  
61 m<sup>2</sup>

4 ZI WHG  
72 m<sup>2</sup>

3 ZI WHG  
61 m<sup>2</sup>

4 ZI WHG  
72 m<sup>2</sup>

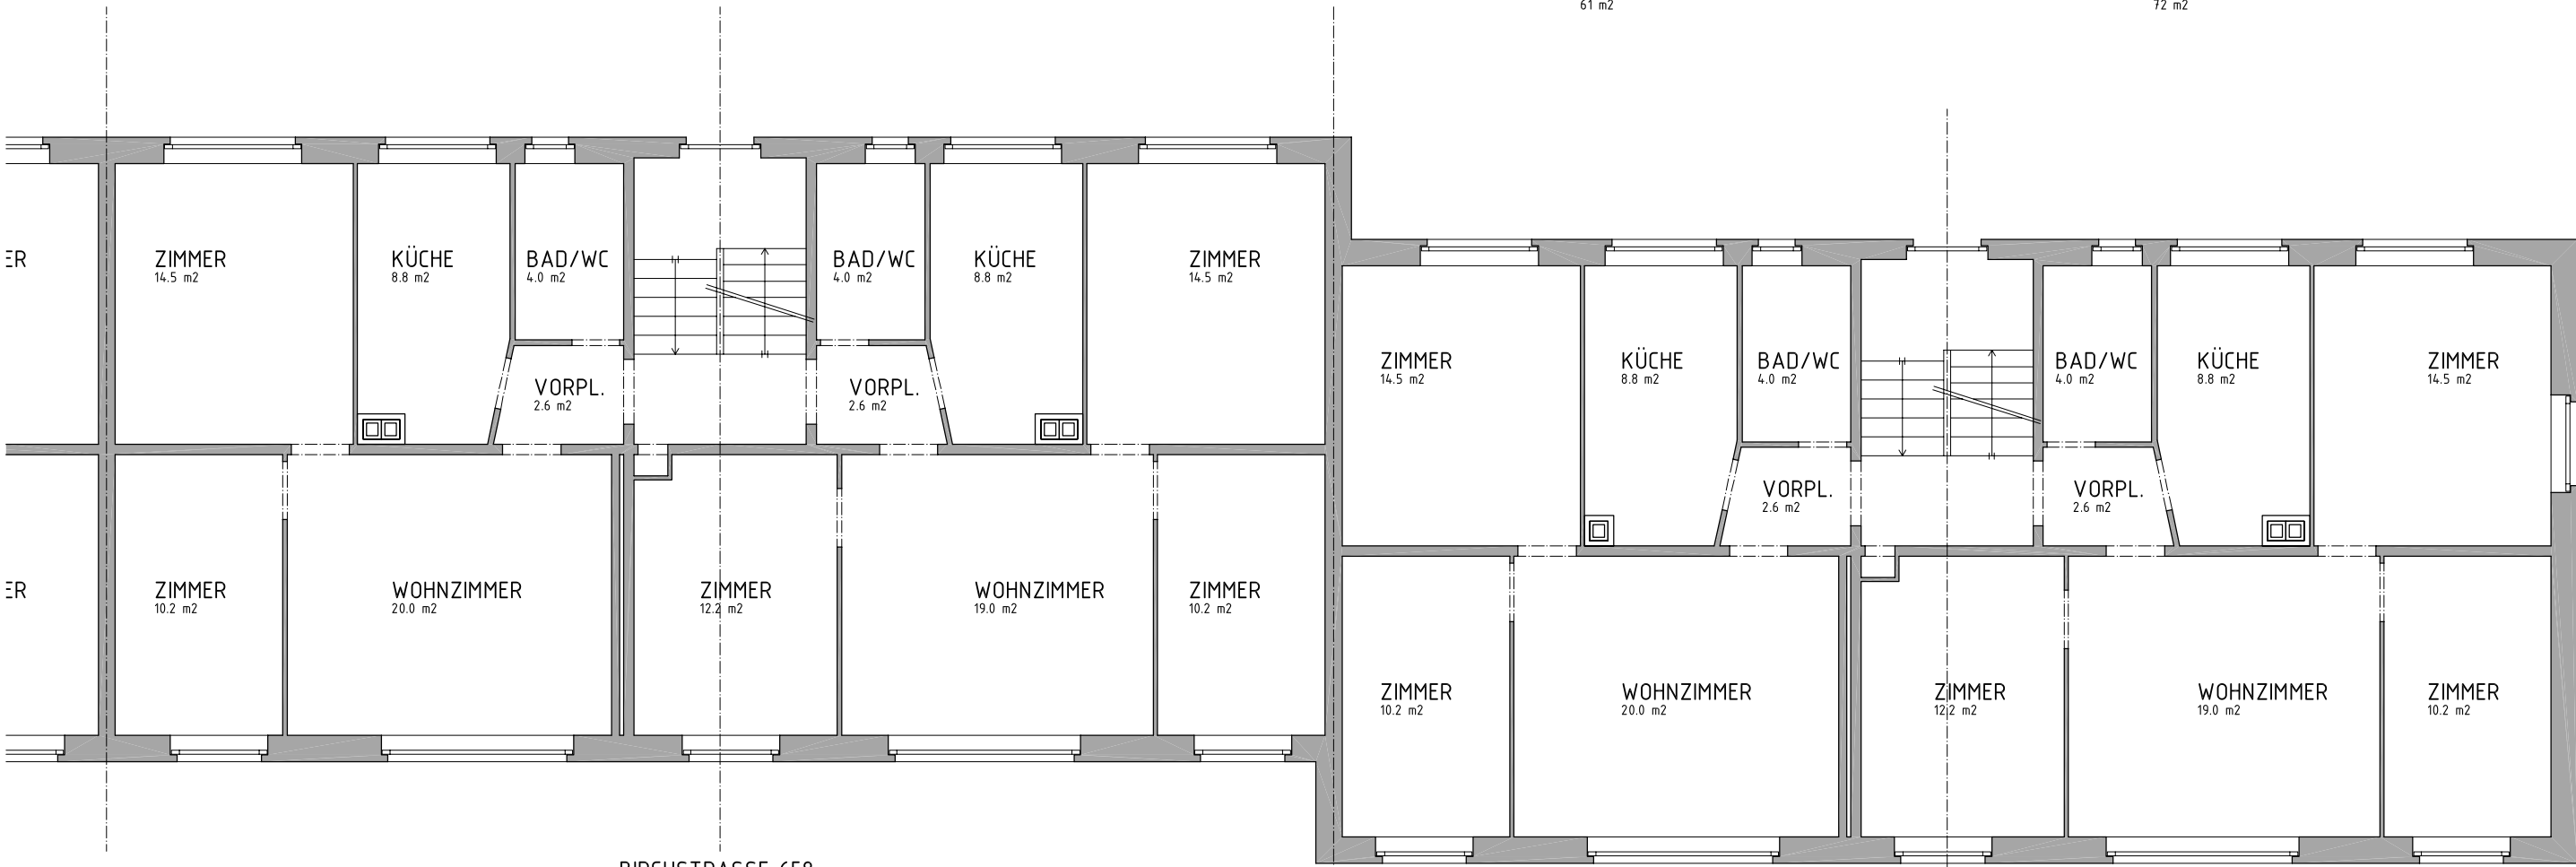

BIRCHSTRASSE 658

BIRCHSTRASSE 660