

2 ZI WHG
47 m²


1 ZI WHG
32 m²

2 ZI WHG
52 m²

4 ZI WHG
72 m²


3 ZI WHG
61 m²

3 ZI WHG
61 m²

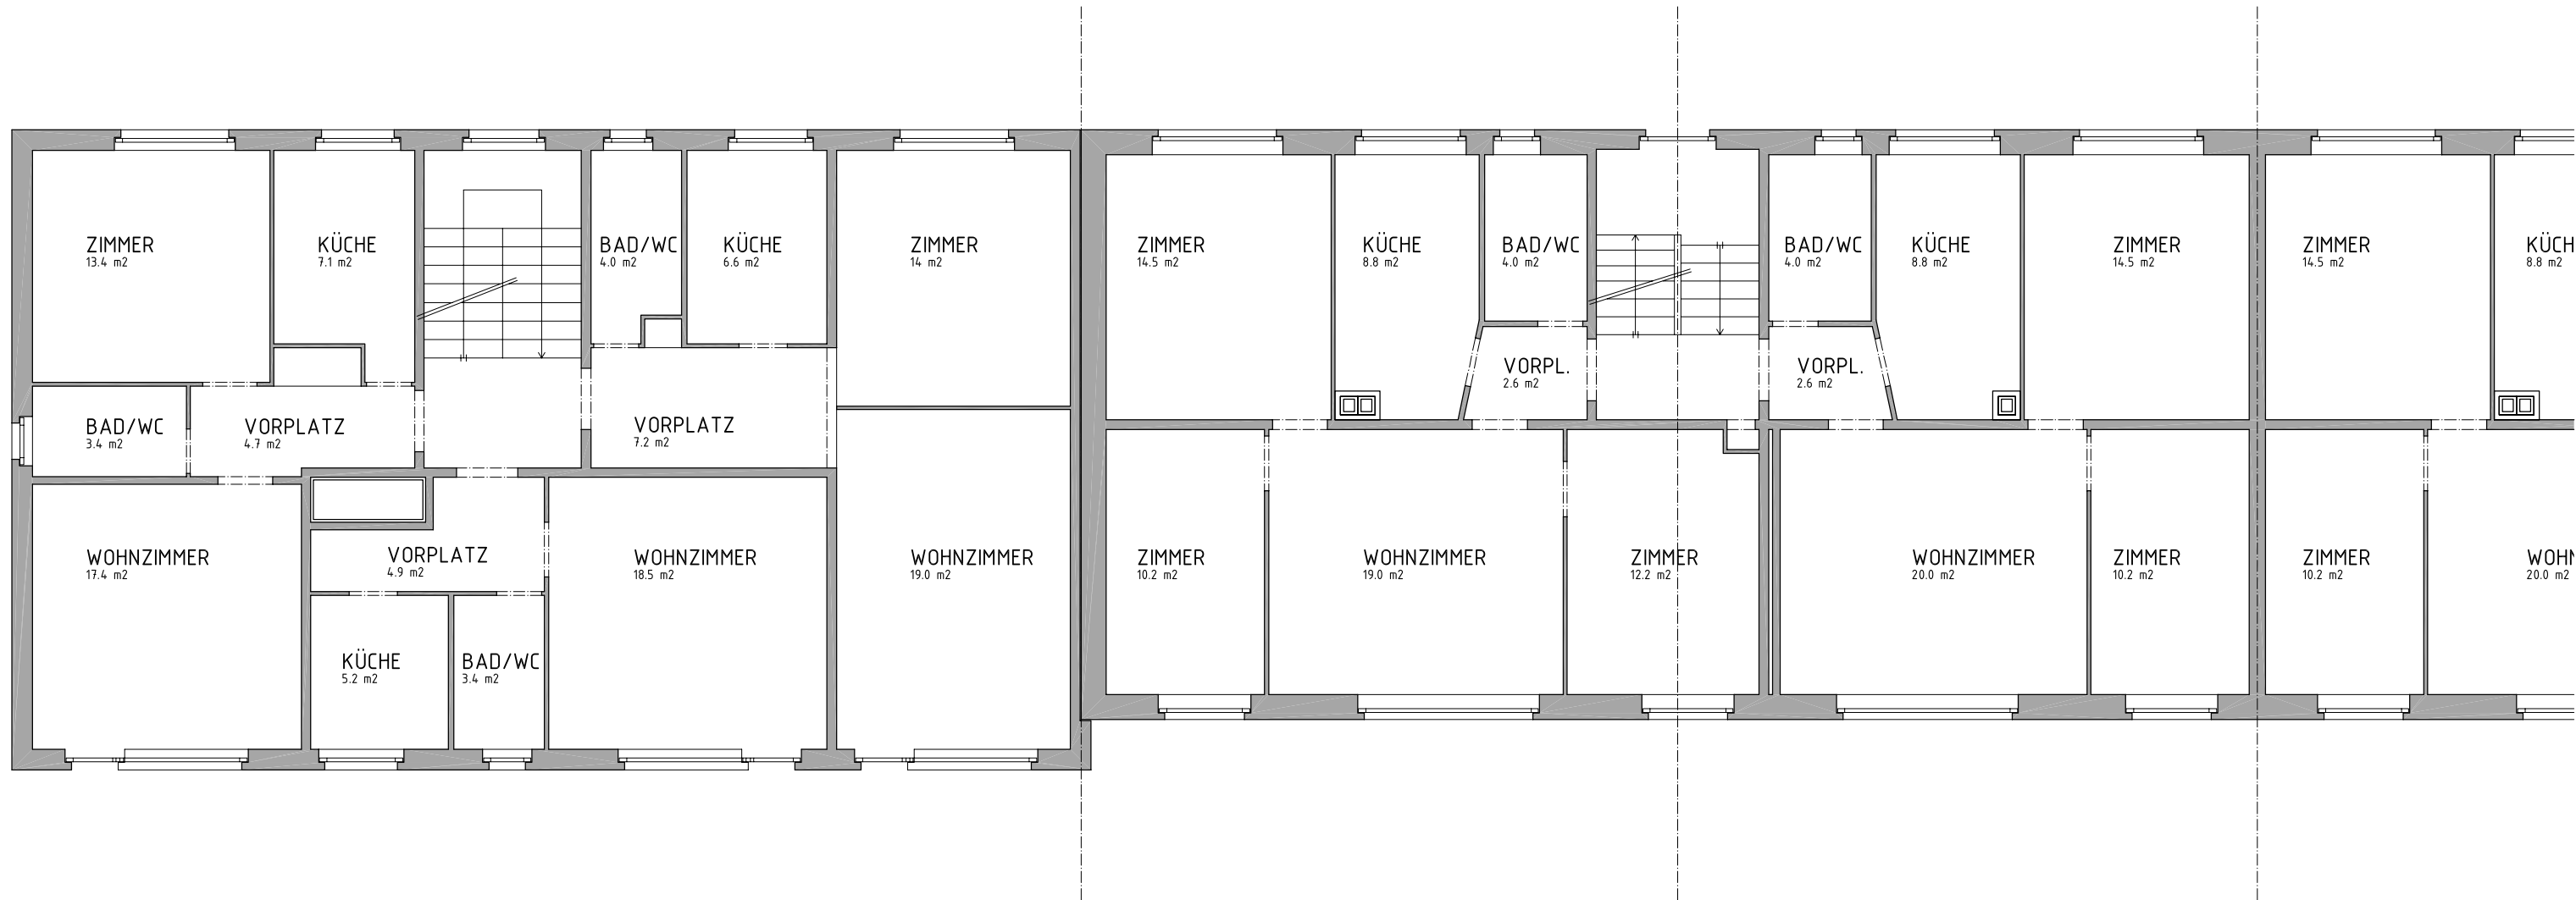

BIRCHSTRASSE 663

BIRCHSTRASSE 661

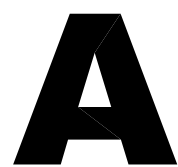


ZÜRICH-SEEBACH

BIRCHSTR. 659-663 (BLOCK X)

BESTANDESPLAN EG


MST. 1:100 GEZ:DKR DATUM: 10.12.2001

tk3 Architecture.Consulting.Engineering.

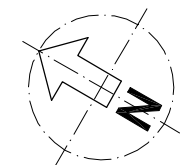

3_ZI WHG
61 m²

4_ZI WHG
72 m²

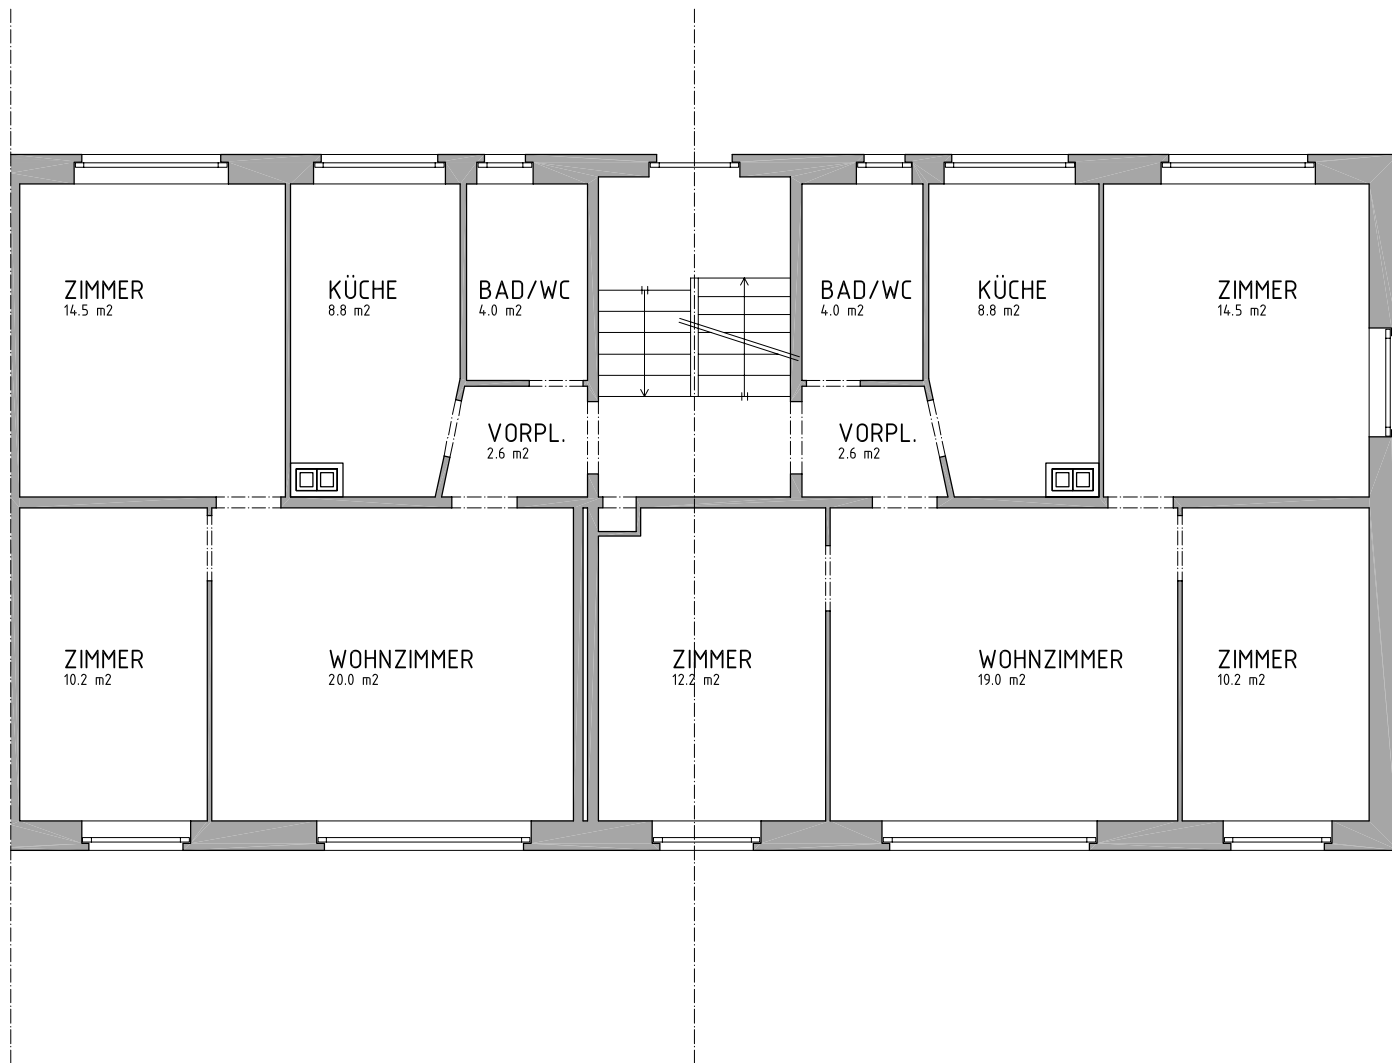

BIRCHSTRASSE 659