



**B**

ZÜRICH-SEEBACH  
 HONIGSTR. 30-38 (BLOCK I)  
 BESTANDESPLAN EG  
 MST. 1:100 GEZ:DKR DATUM: 10.12.2001

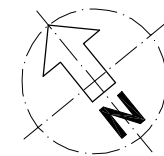

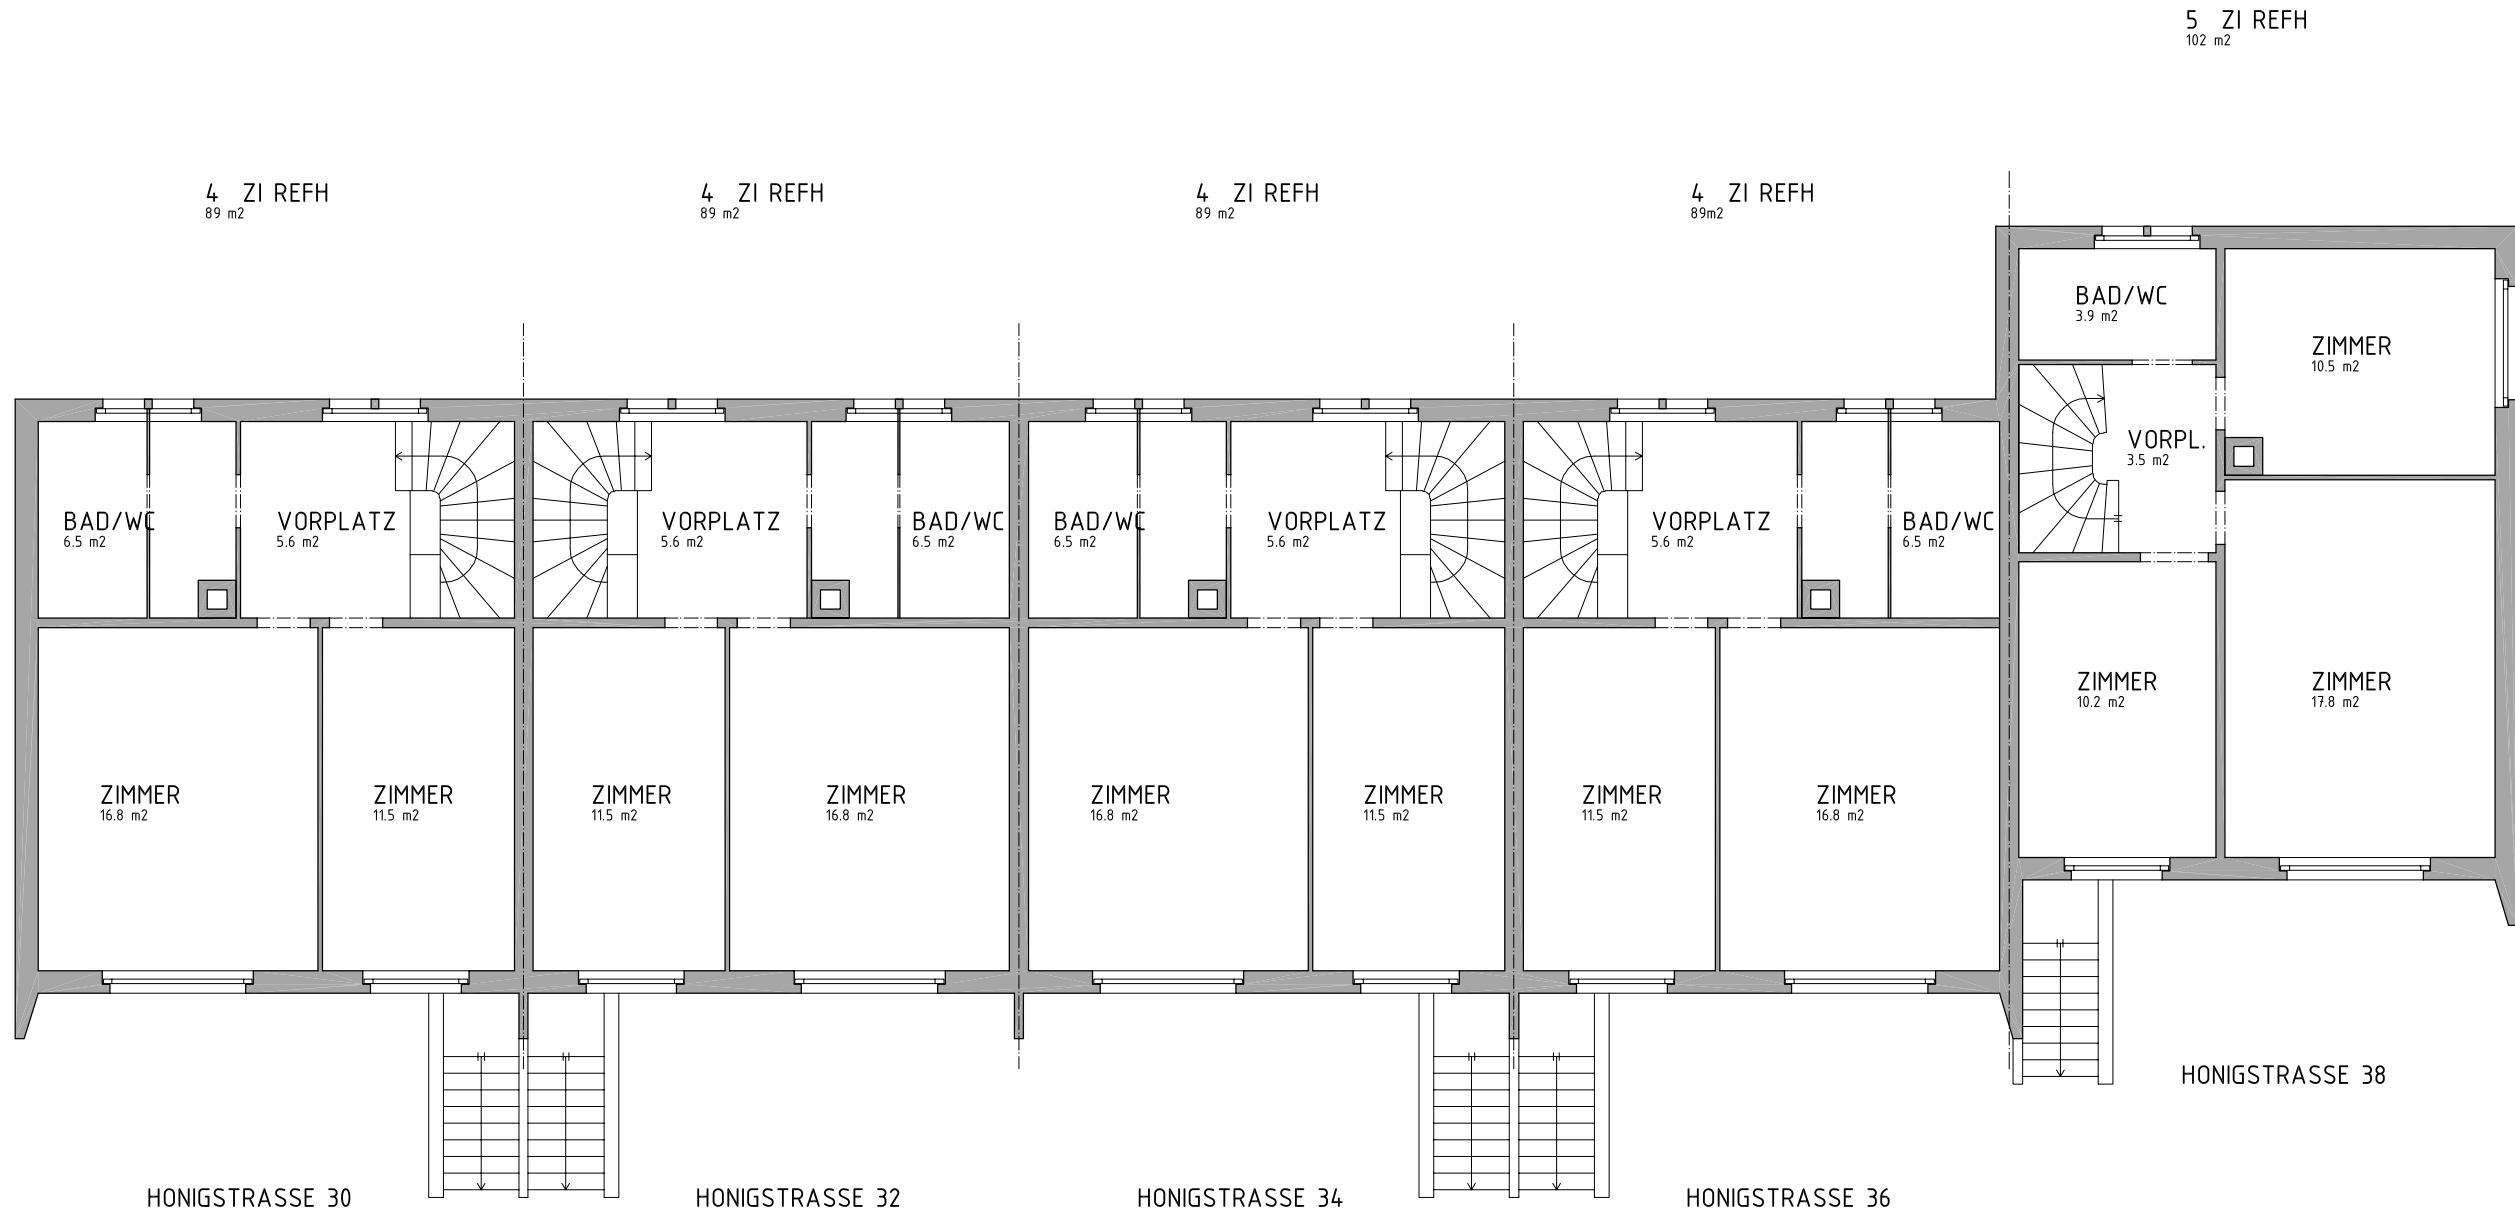

**B**

ZÜRICH-SEEBACH

HONIGSTR. 30-38 (BLOCK I)

BESTANDESPLAN 1.0G

MST. 1:100 GEZ:DKR DATUM: 10.12.2001

