



B

ZÜRICH-SEEBACH
HONIGSTR. 40-46 (BLOCK II)
BESTANDESPLAN EG

MST. 1:100 GEZ:DKR DATUM: 10.12.2001

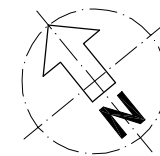

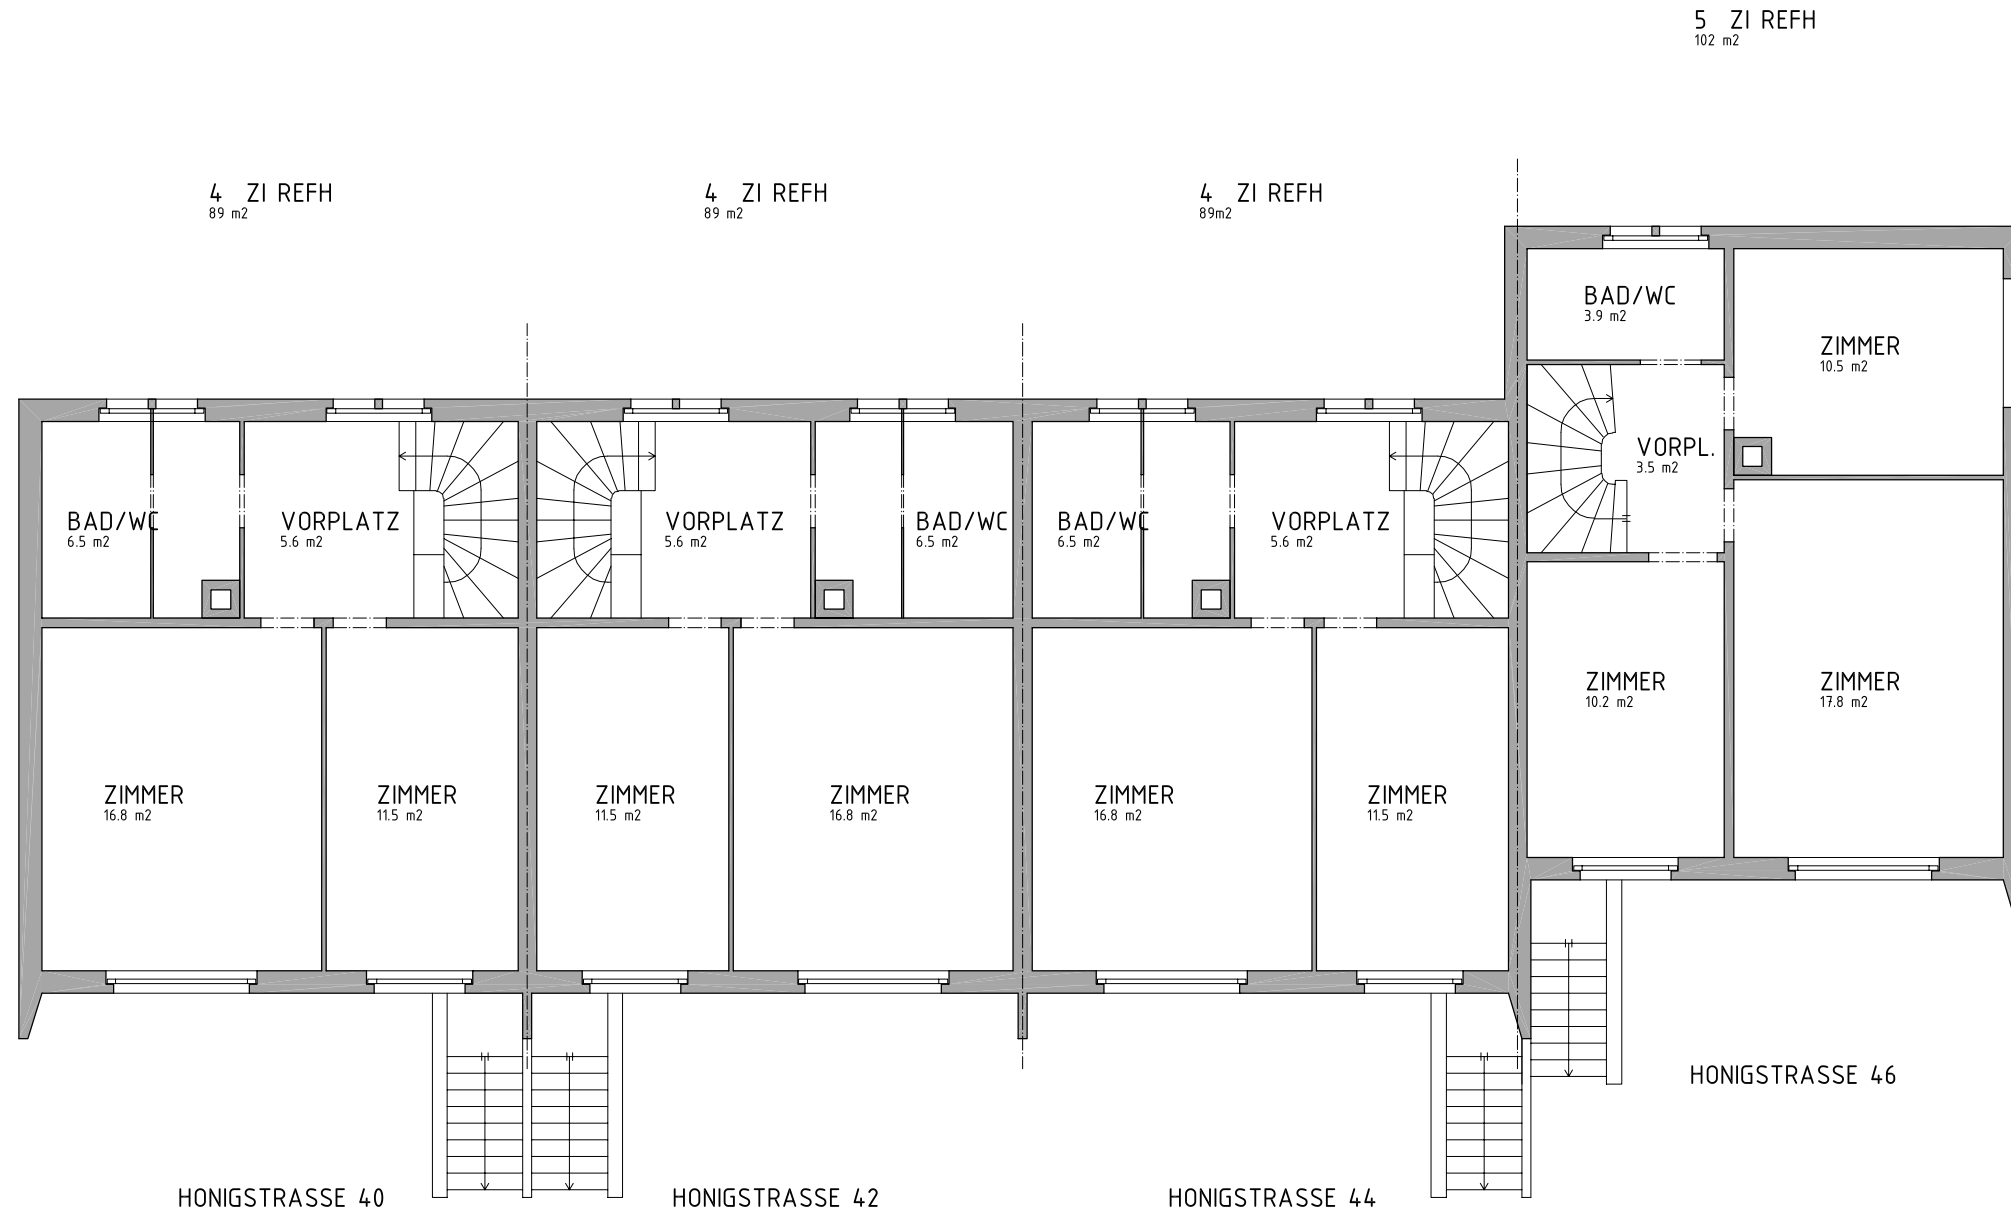

B

ZÜRICH-SEEBACH
 HONIGSTR. 40-46 (BLOCK II)
 BESTANDESPLAN 1.0G
 MST. 1:100 GEZ:DKR DATUM: 10.12.2001

