



ZÜRICH-LEIMBACH
 ZWIRNERSTR. / -HALDE EFH (ALT)
 BESTANDESPLAN EG


MST. 1:100 GEZ:DKR DATUM: 27.03.2002

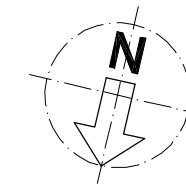


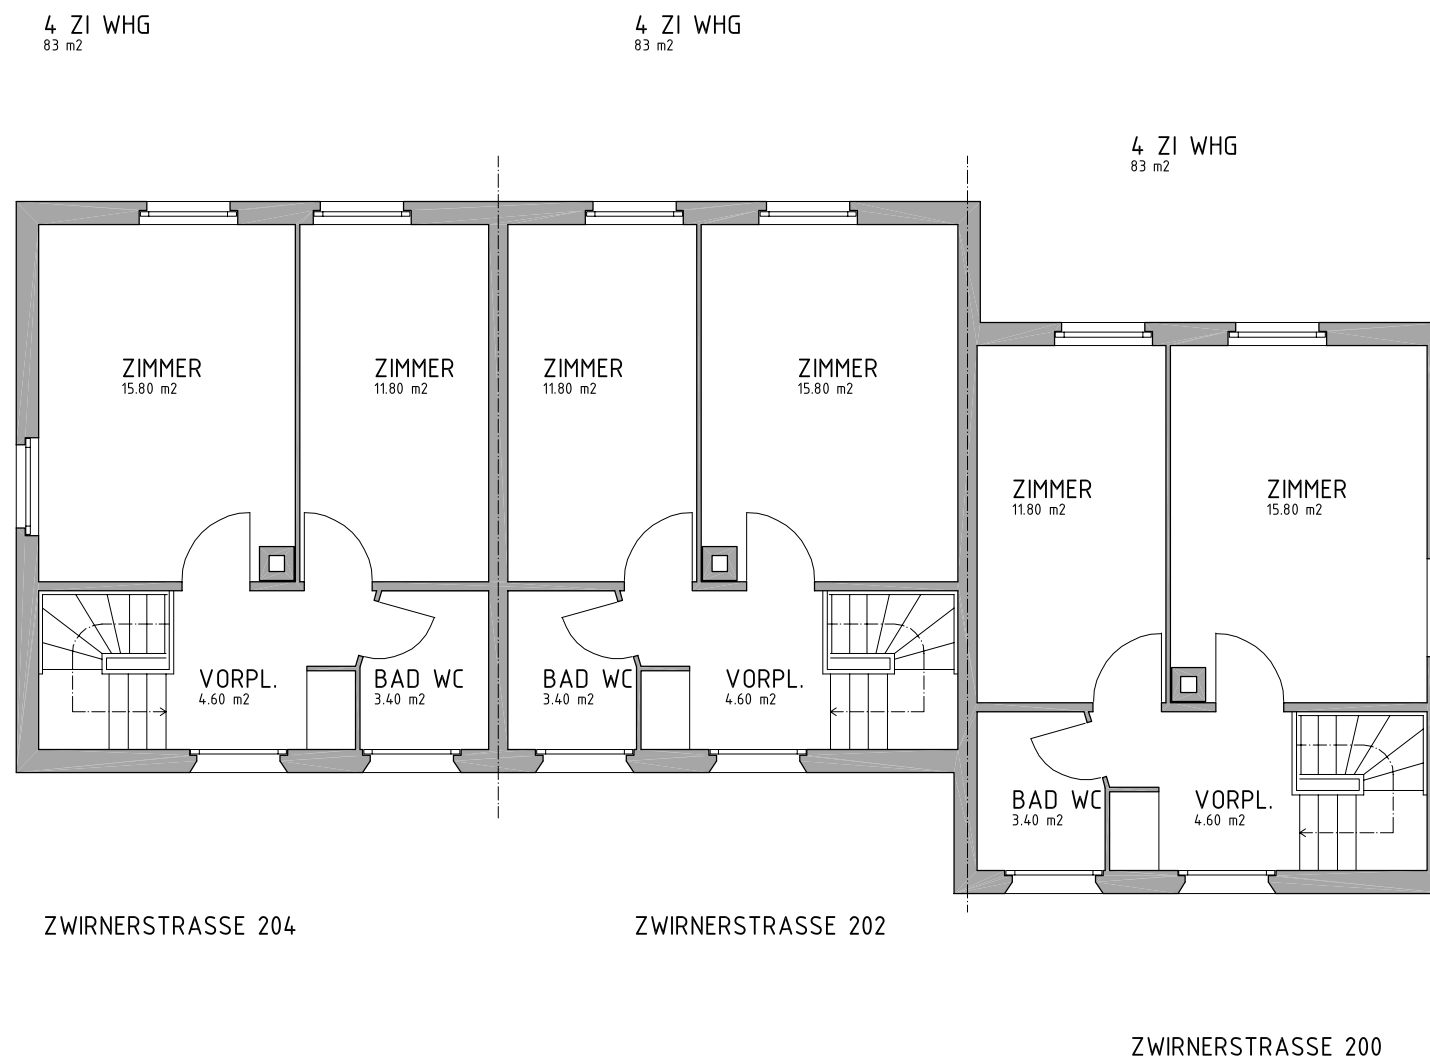

ZÜRICH-LEIMBACH
 ZWIRNERSTR. / -HALDE EFH (ALT)
 BESTANDESPLAN OG

MST. 1:100 GEZ:DKR DATUM: 27.03.2002

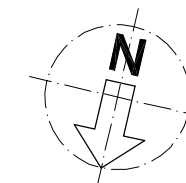

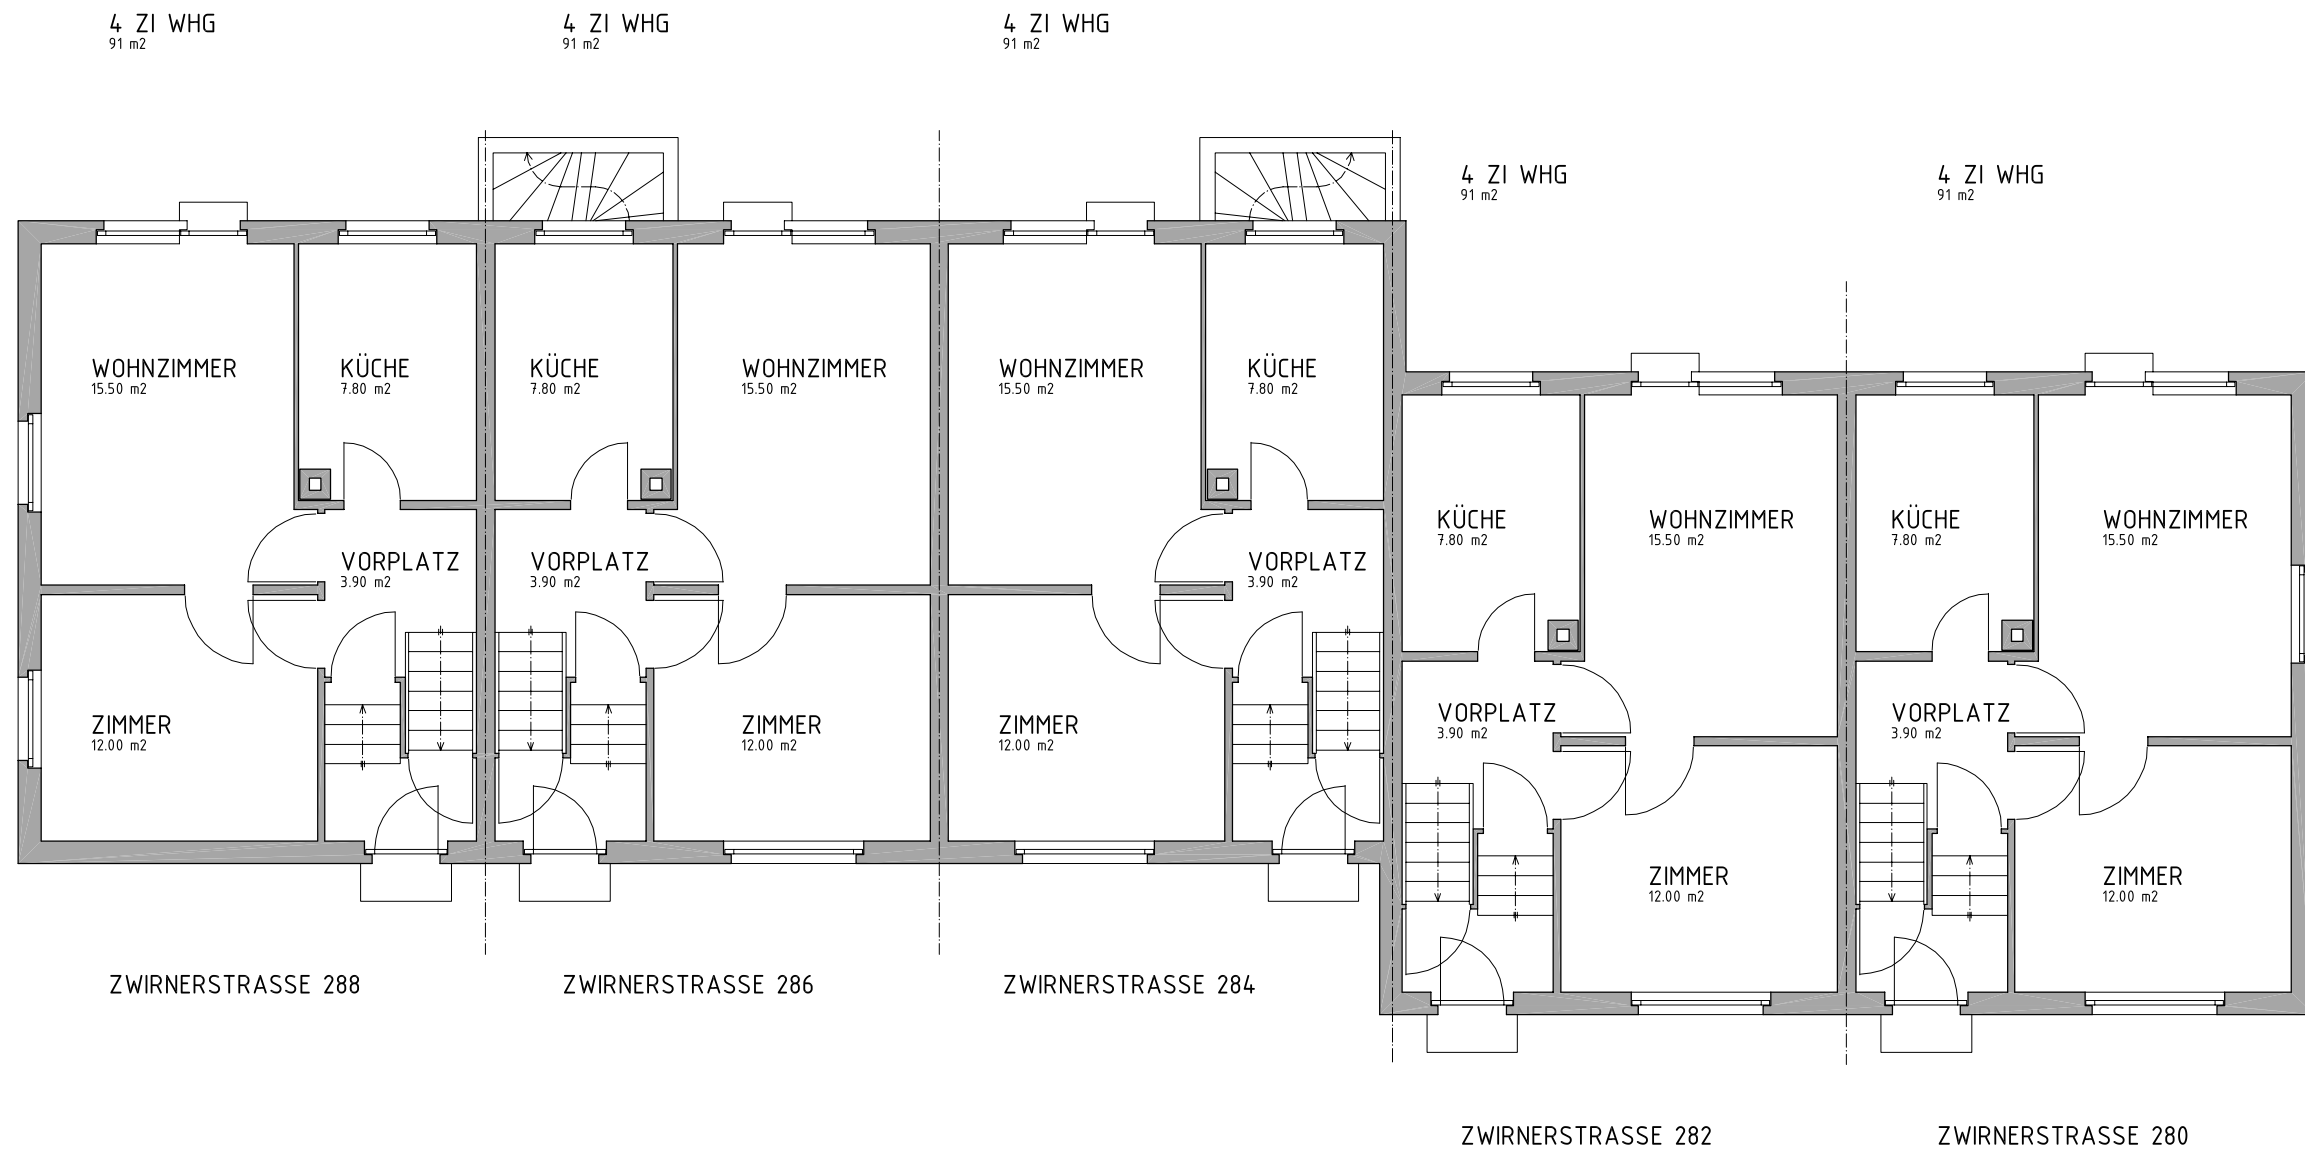



ZÜRICH-LEIMBACH

ZWIRNERSTR. / -HALDE EFH (ALT)

BESTANDESPLAN EG

MST. 1:100 GEZ:DKR DATUM: 27.03.2002

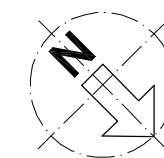

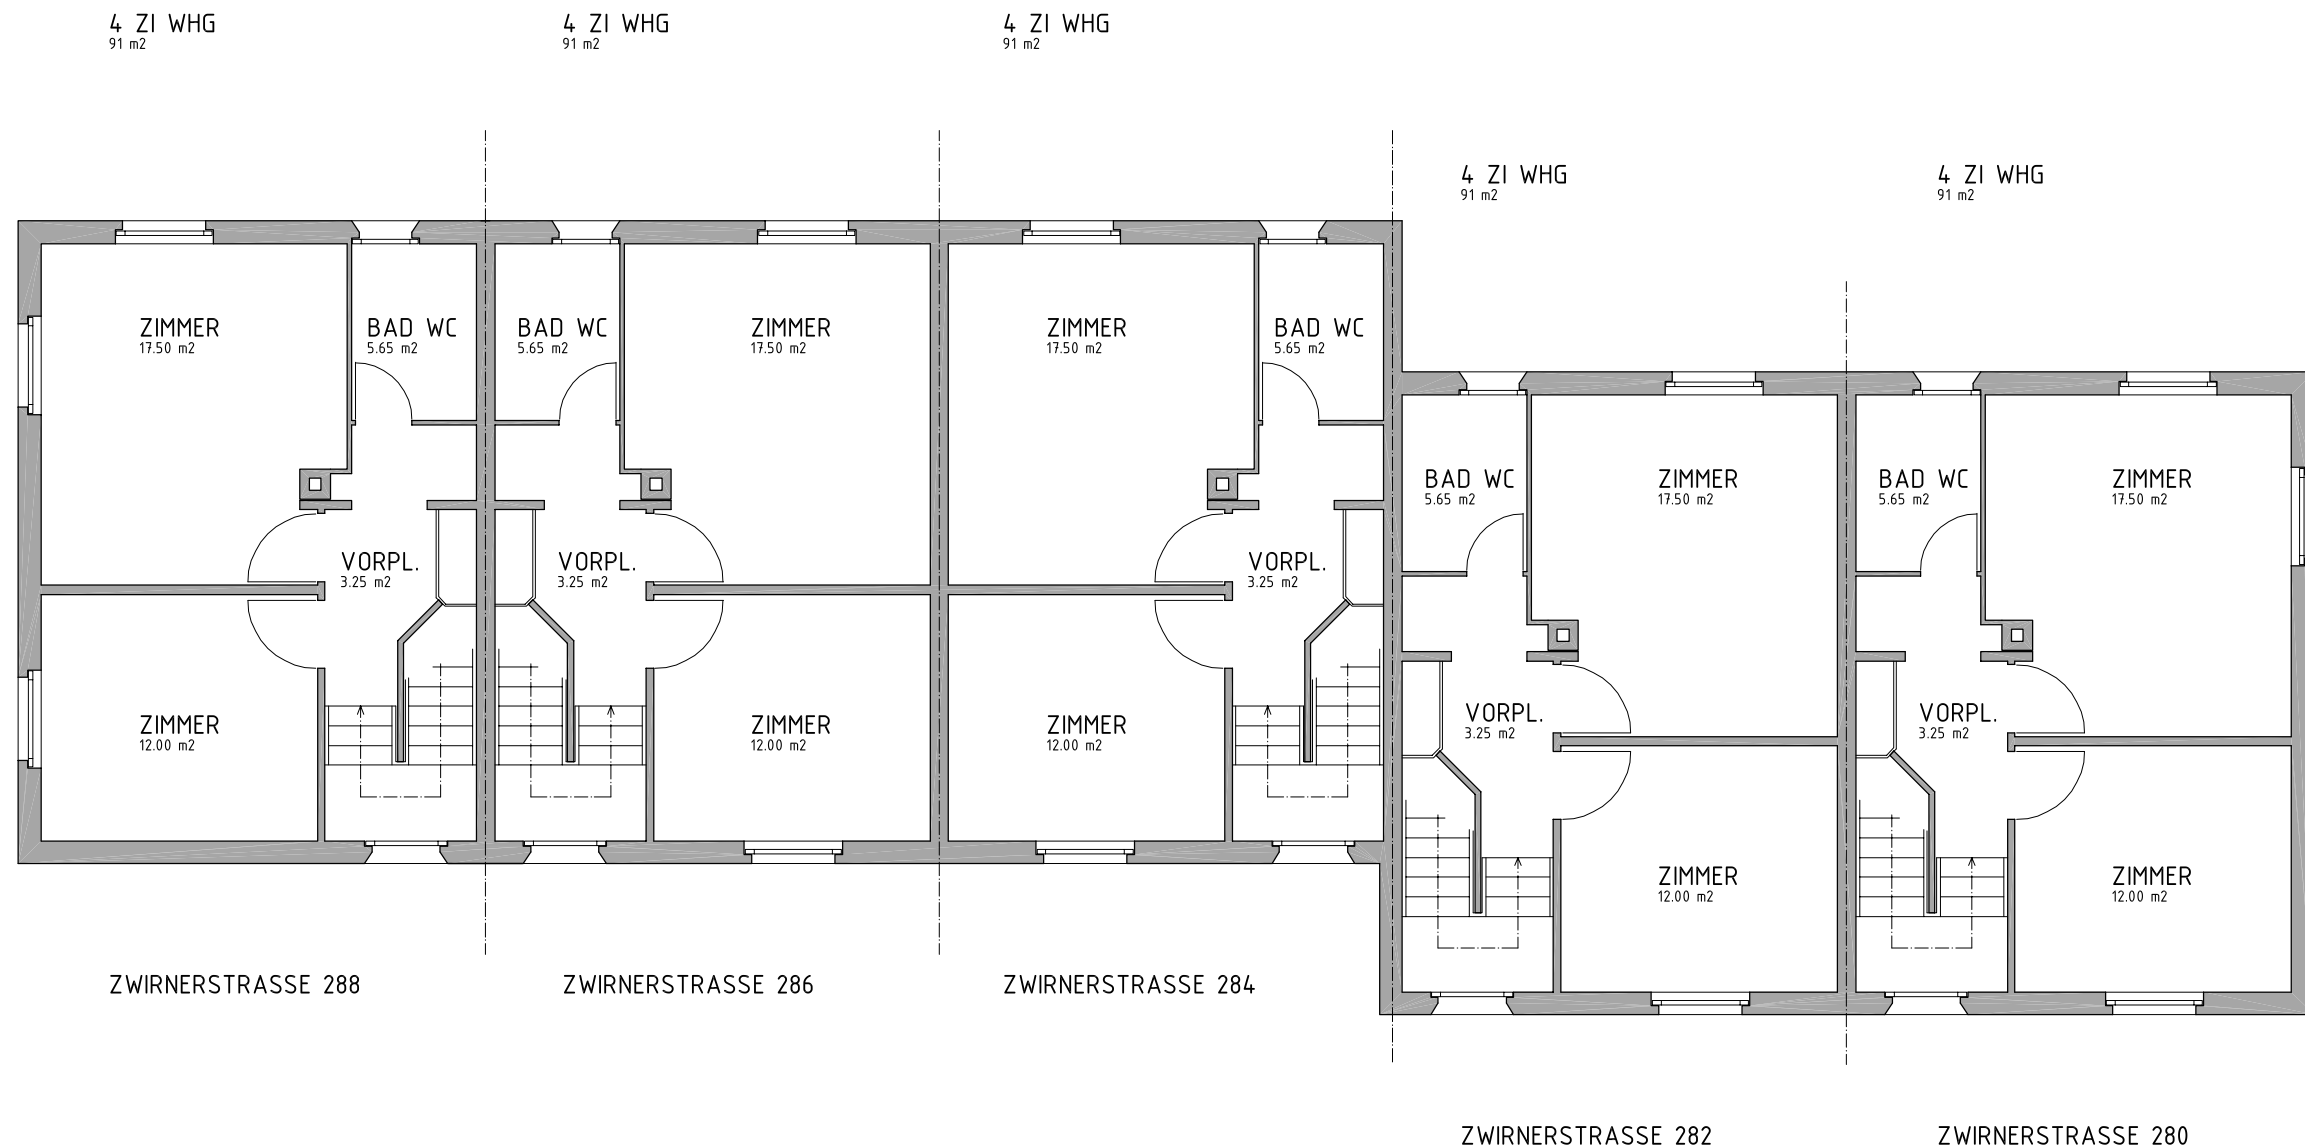



ZÜRICH-LEIMBACH

ZWIRNERSTR. / -HALDE EFH (ALT)

BESTANDESPLAN OG

MST. 1:100 GEZ:DKR DATUM: 27.03.2002

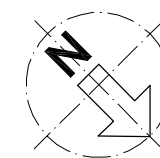

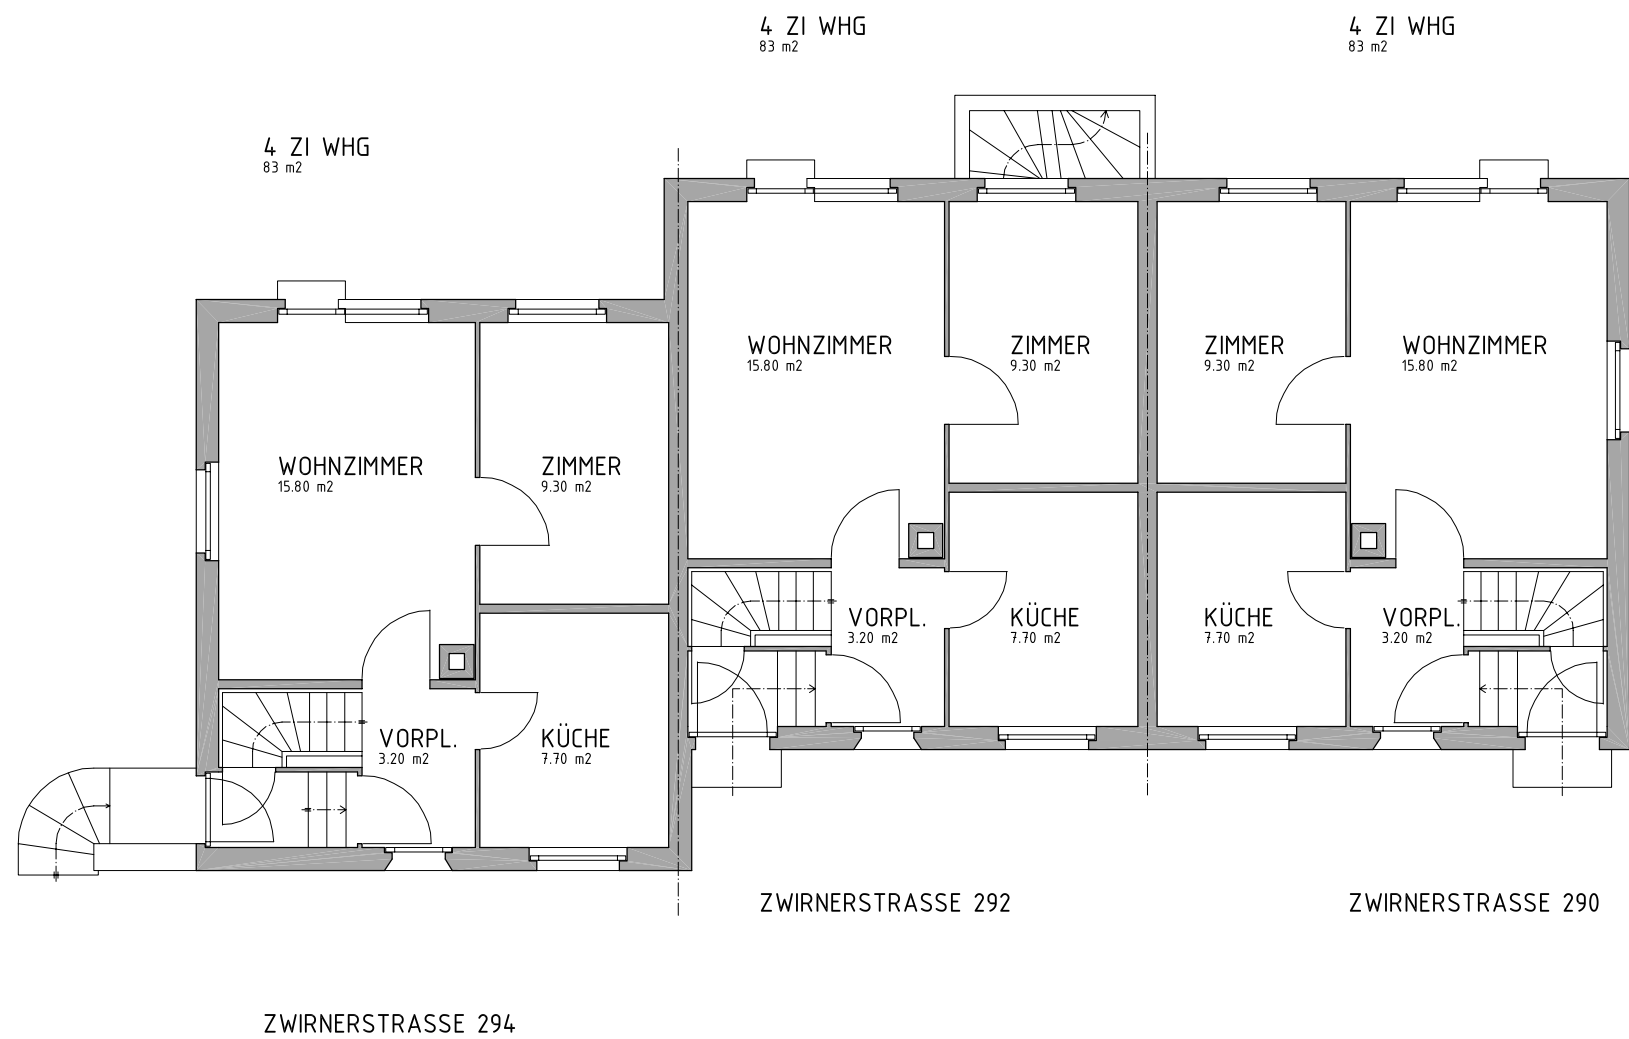



ZÜRICH-LEIMBACH

ZWIRNERSTR. / -HALDE EFH (ALT)

BESTANDESPLAN EG

MST. 1:100 GEZ:DKR DATUM: 27.03.2002

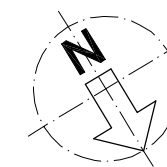

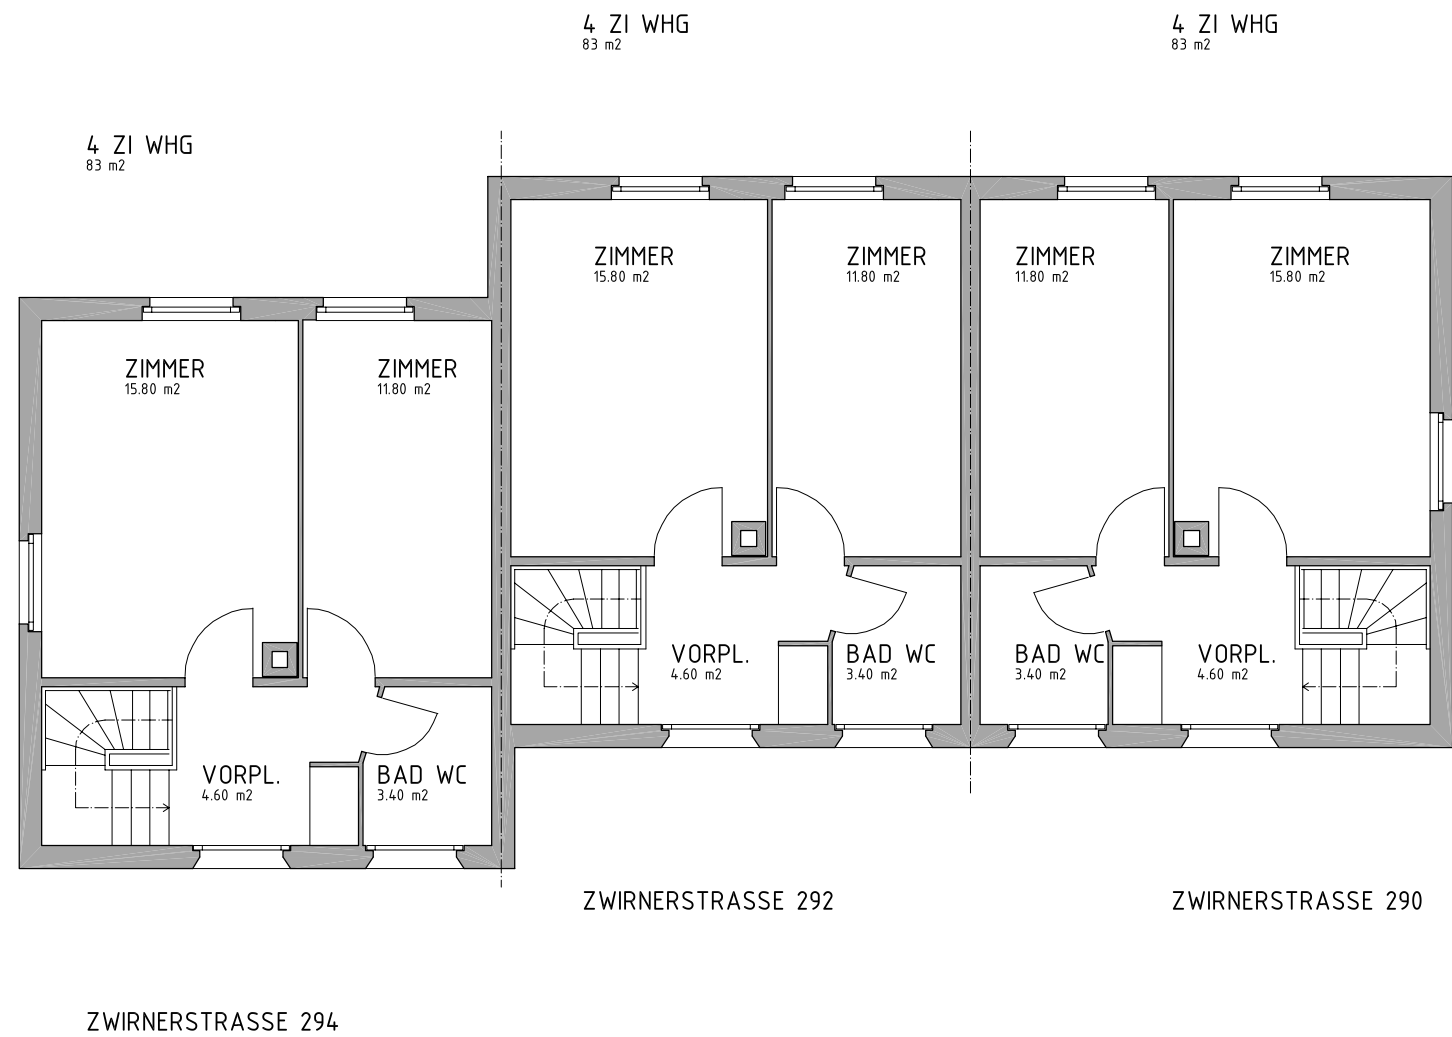

ZÜRICH-LEIMBACH

ZWIRNERSTR. / -HALDE EFH (ALT)

BESTANDESPLAN OG

MST. 1:100 GEZ:DKR DATUM: 27.03.2002

