




ZÜRICH-LEIMBACH  
 BRUDERWIES 26-34  
 BESTANDESPLAN EG


MST. 1:100 GEZ:DKR DATUM: 03.04.2002

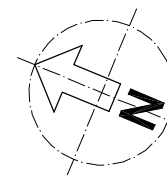

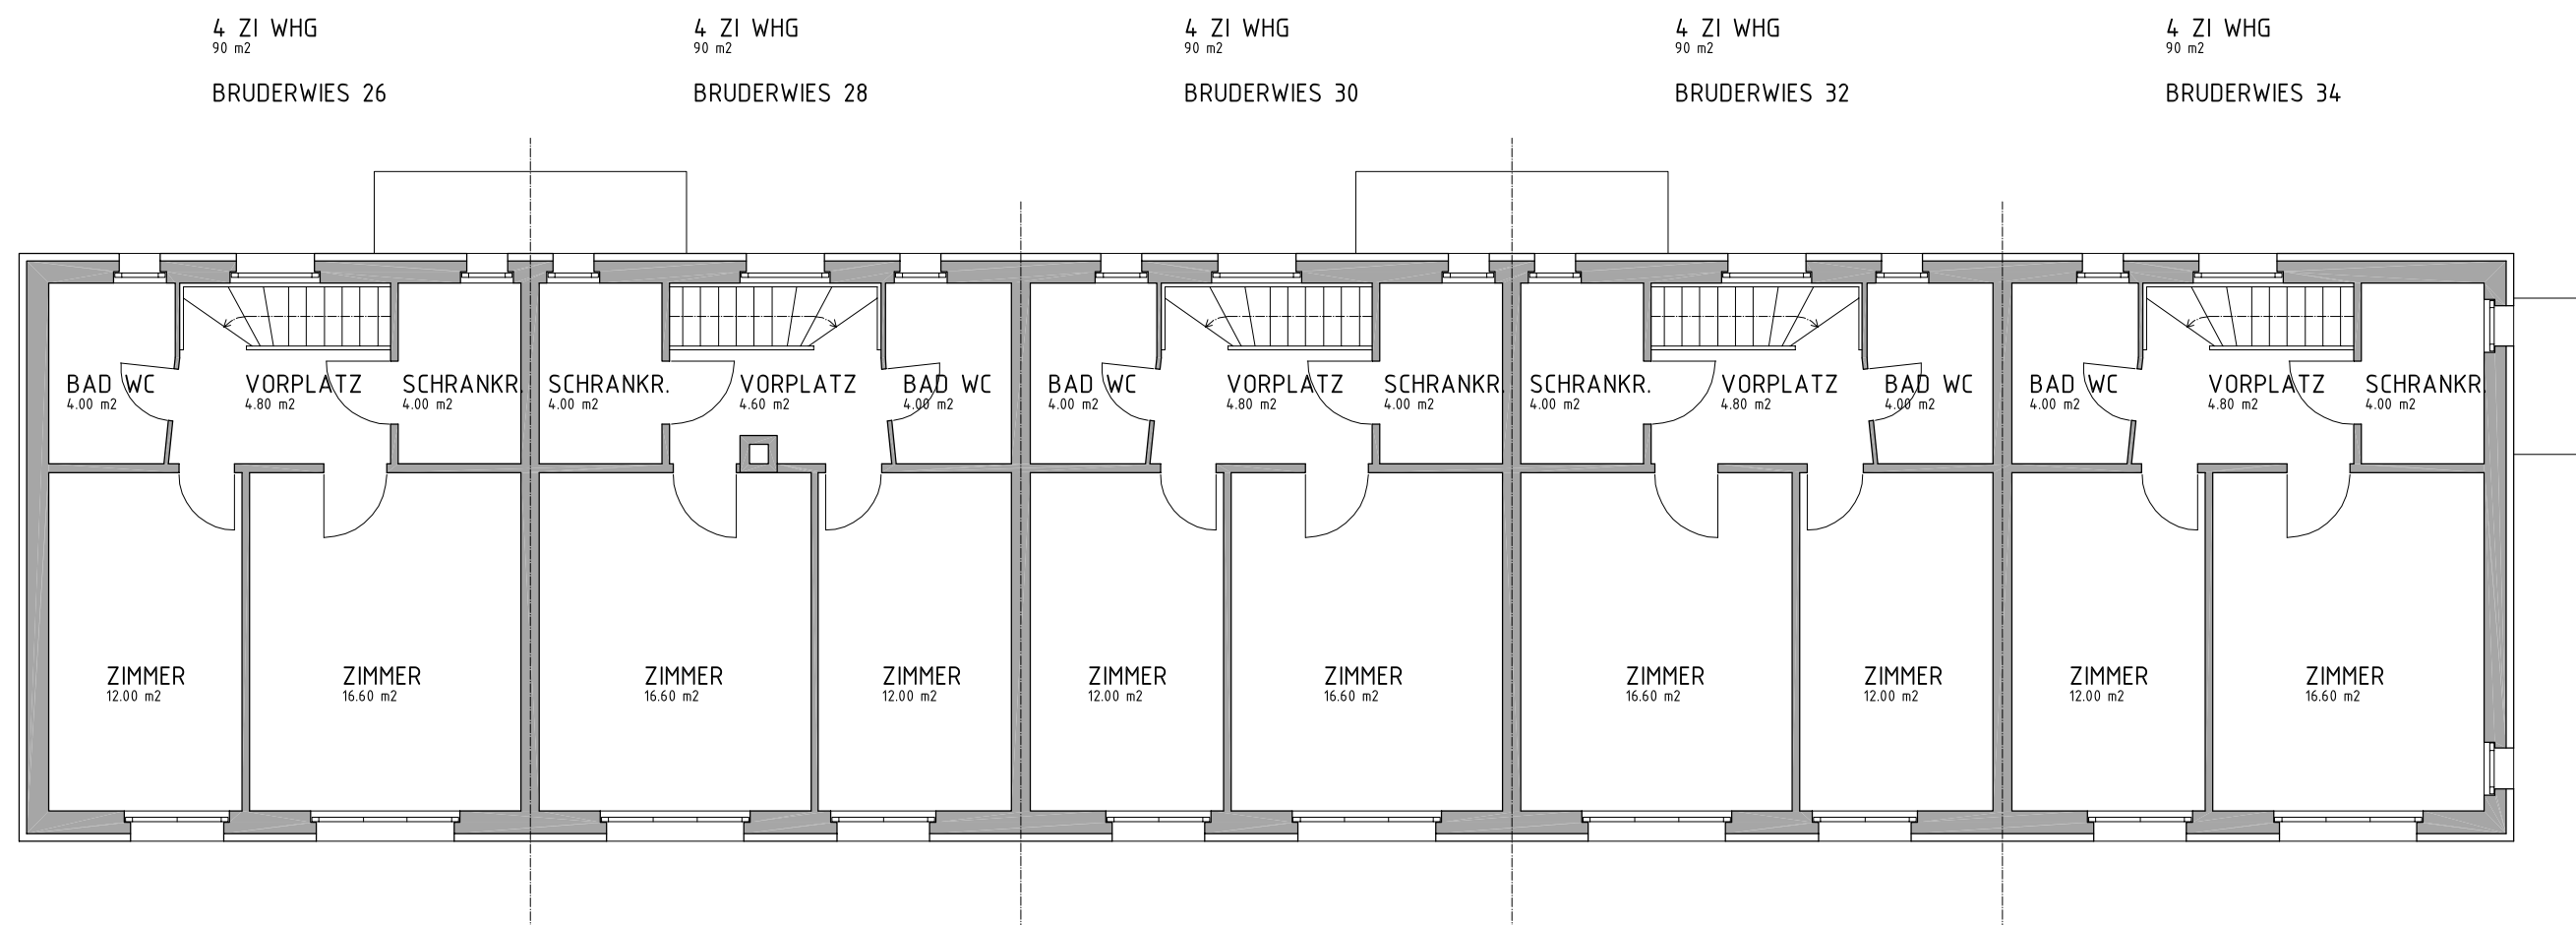



ZÜRICH-LEIMBACH  
 BRUDERWIES 26-34  
 BESTANDESPLAN OG  
 MST. 1:100 GEZ:DKR DATUM: 03.04.2002

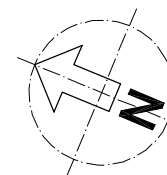

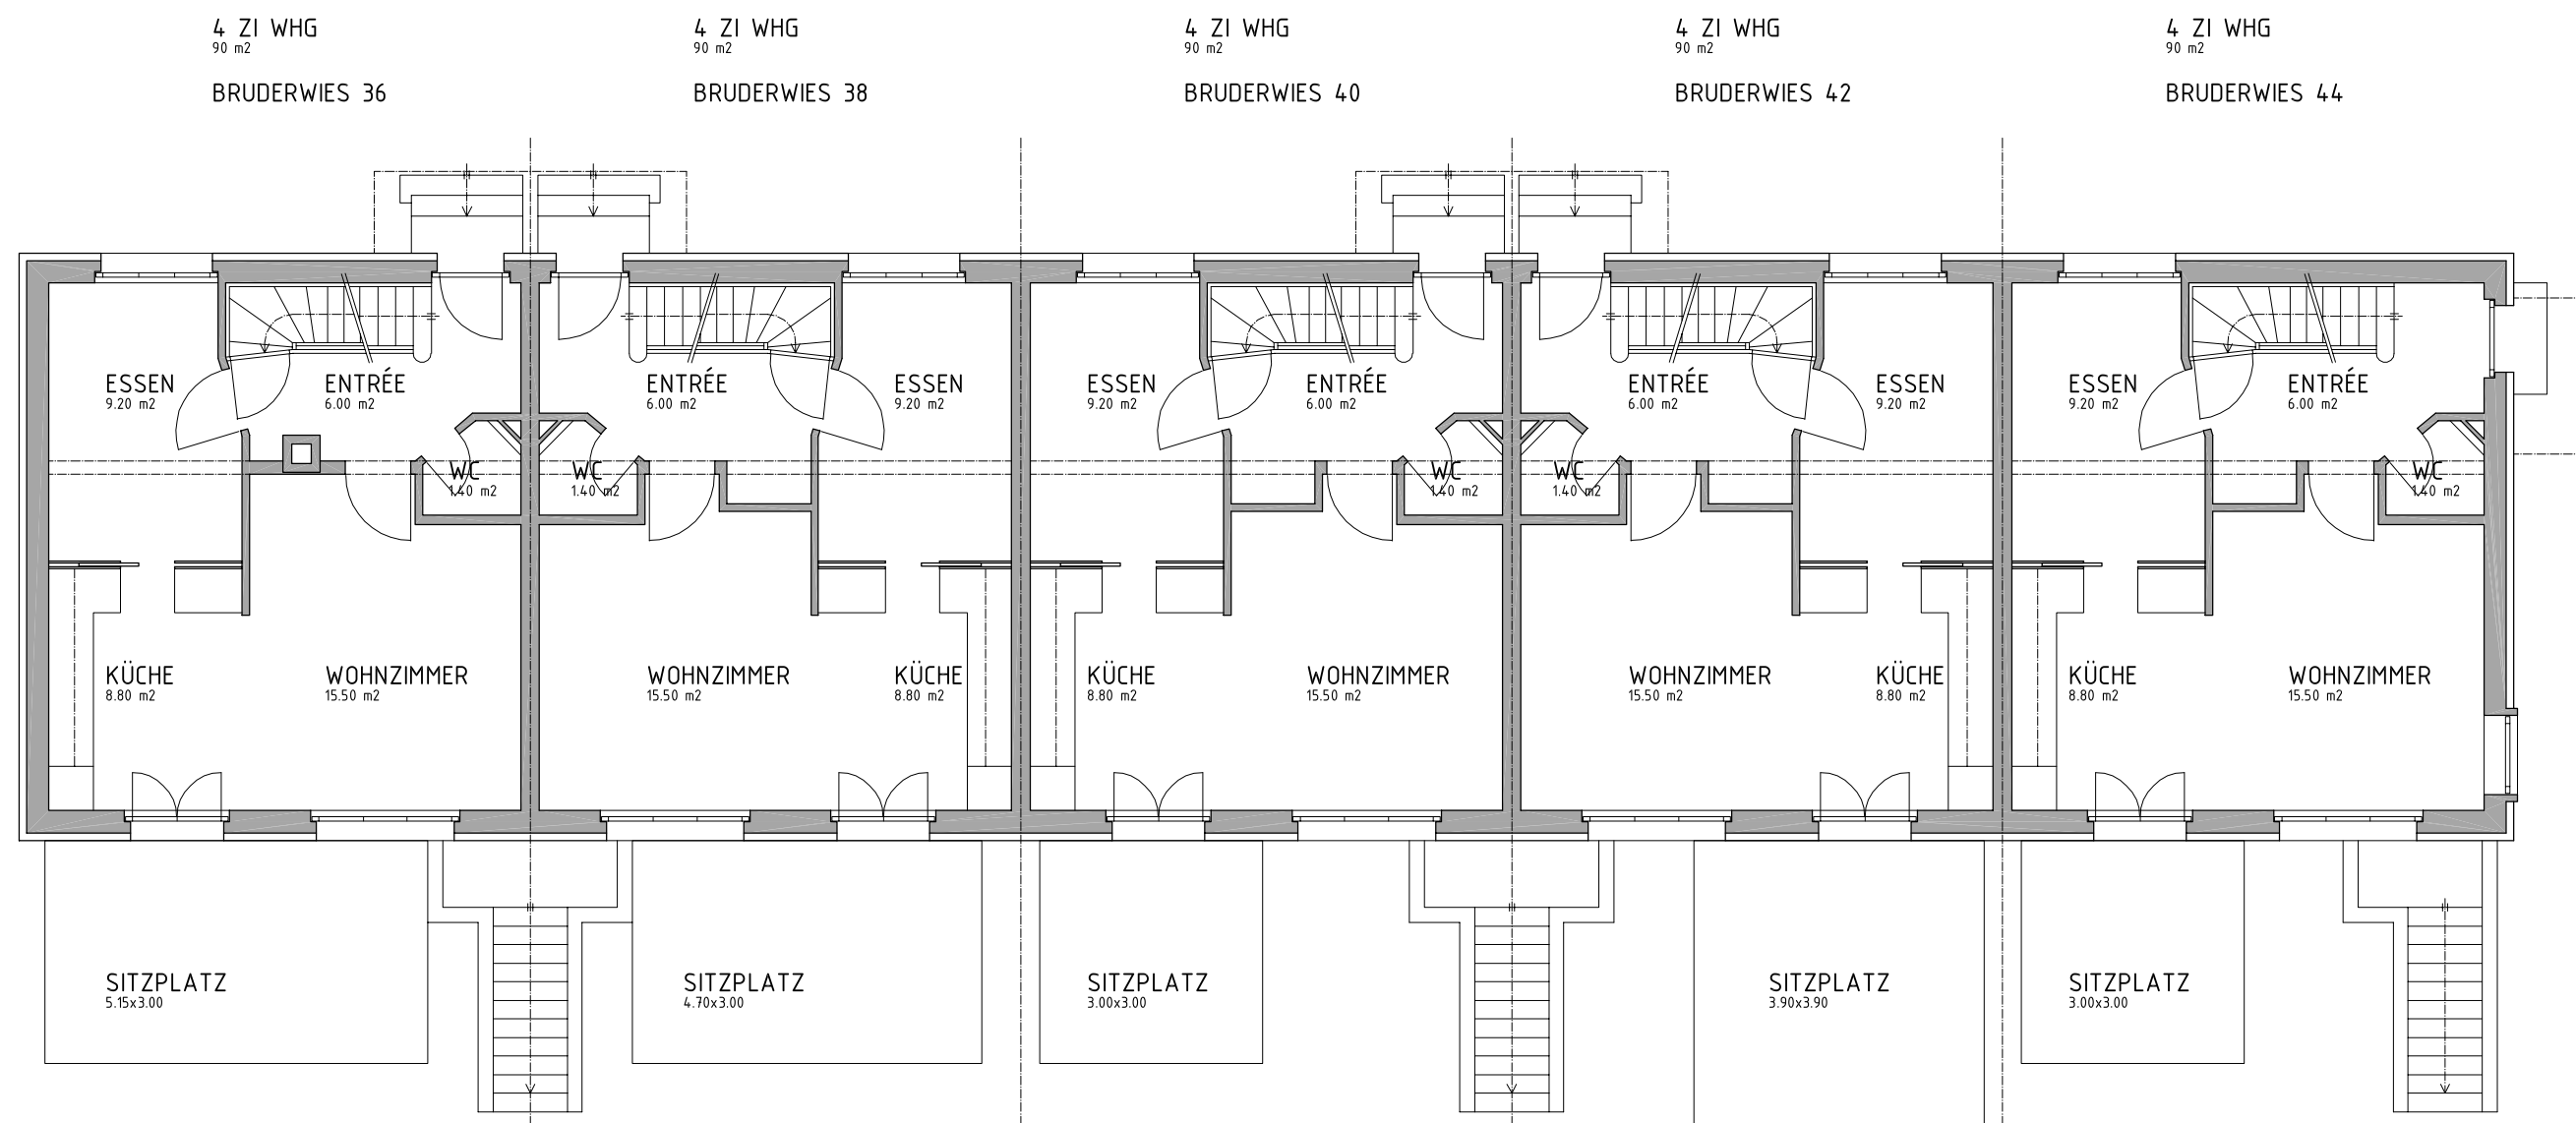



ZÜRICH-LEIMBACH  
 BRUDERWIES 36-44  
 BESTANDESPLAN EG  
 MST. 1:100 GEZ:DKR DATUM: 03.04.2002

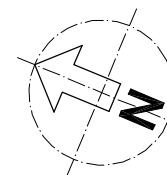

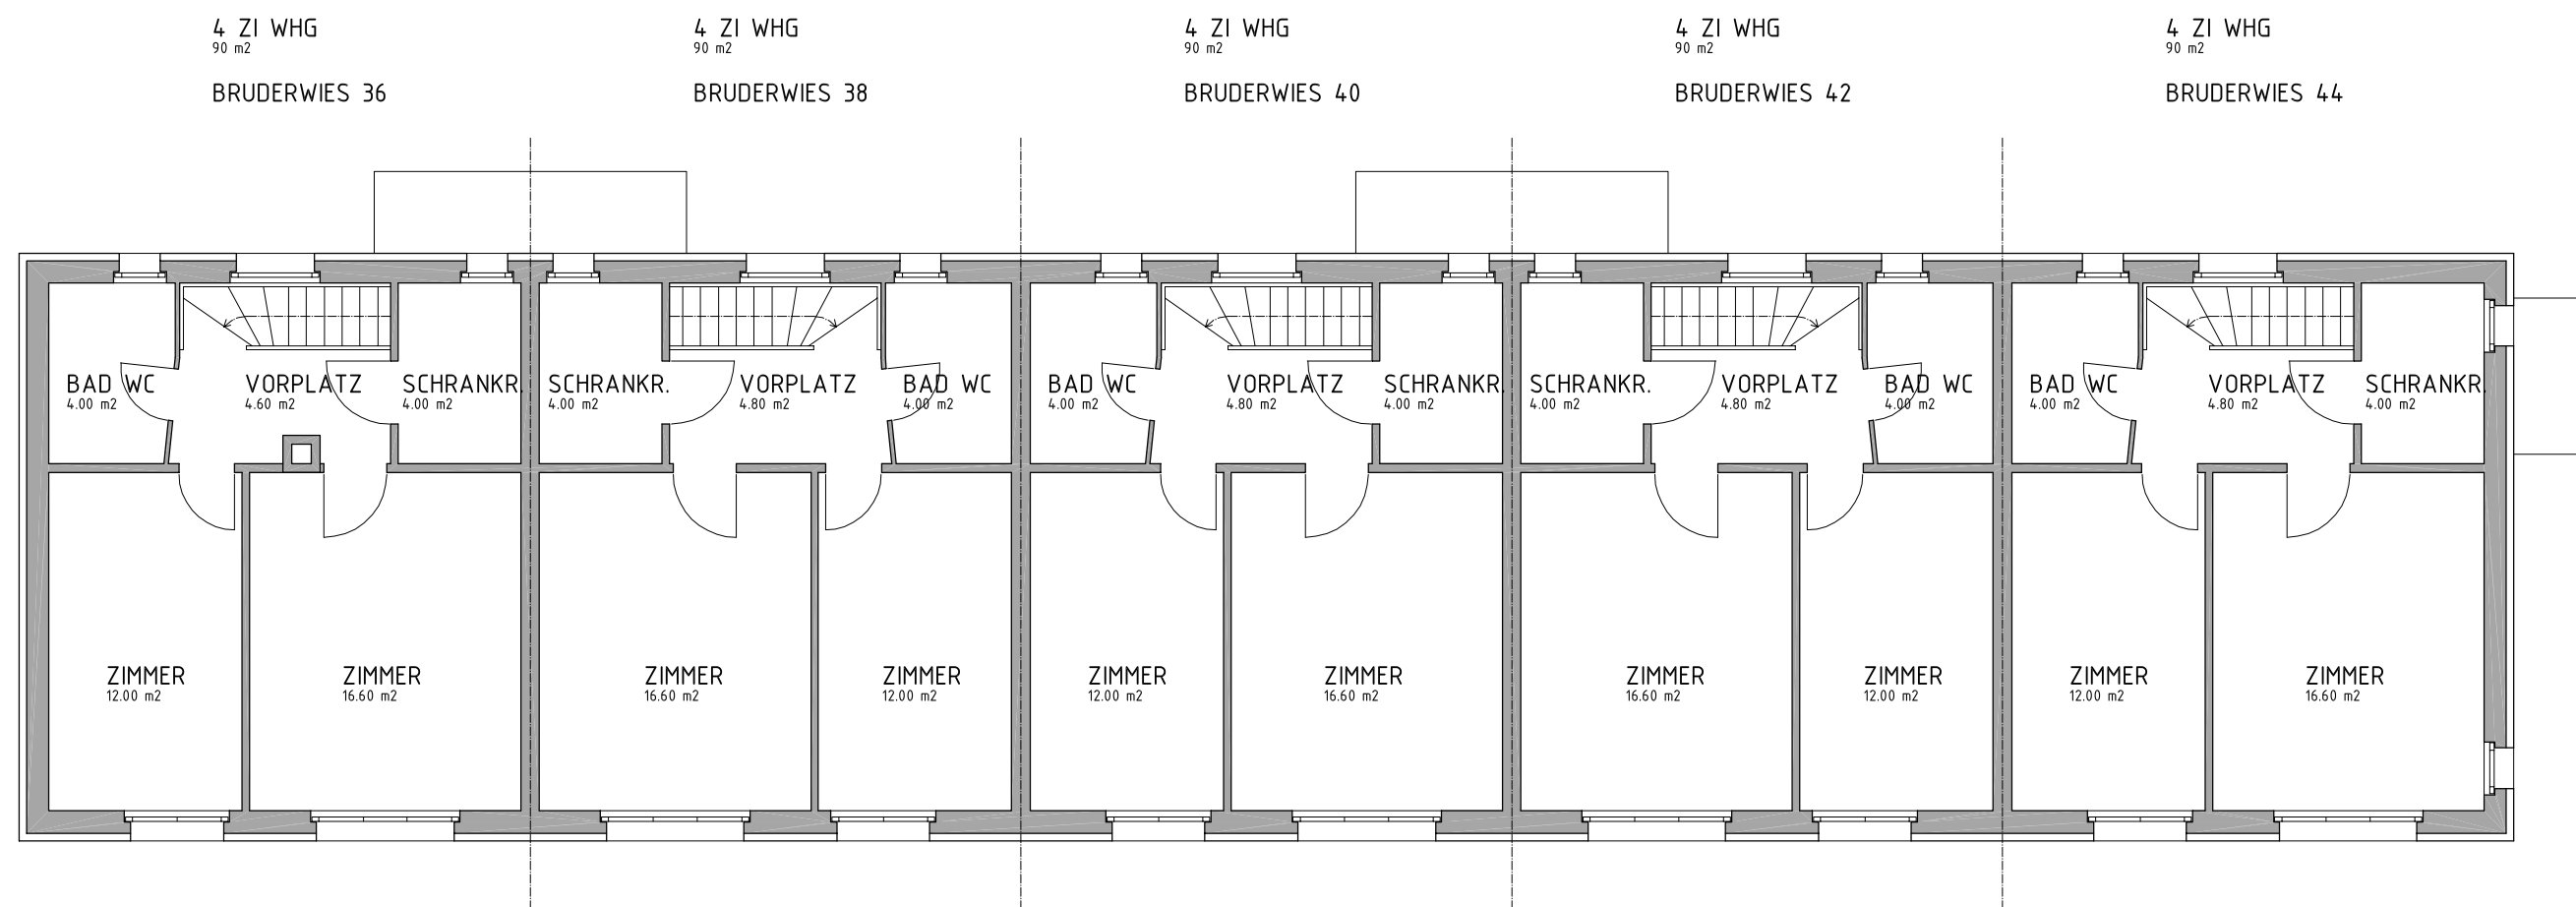

ZÜRICH-LEIMBACH  
 BRUDERWIES 36-44  
 BESTANDESPLAN OG  
 MST. 1:100 GEZ:DKR DATUM: 03.04.2002

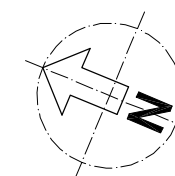

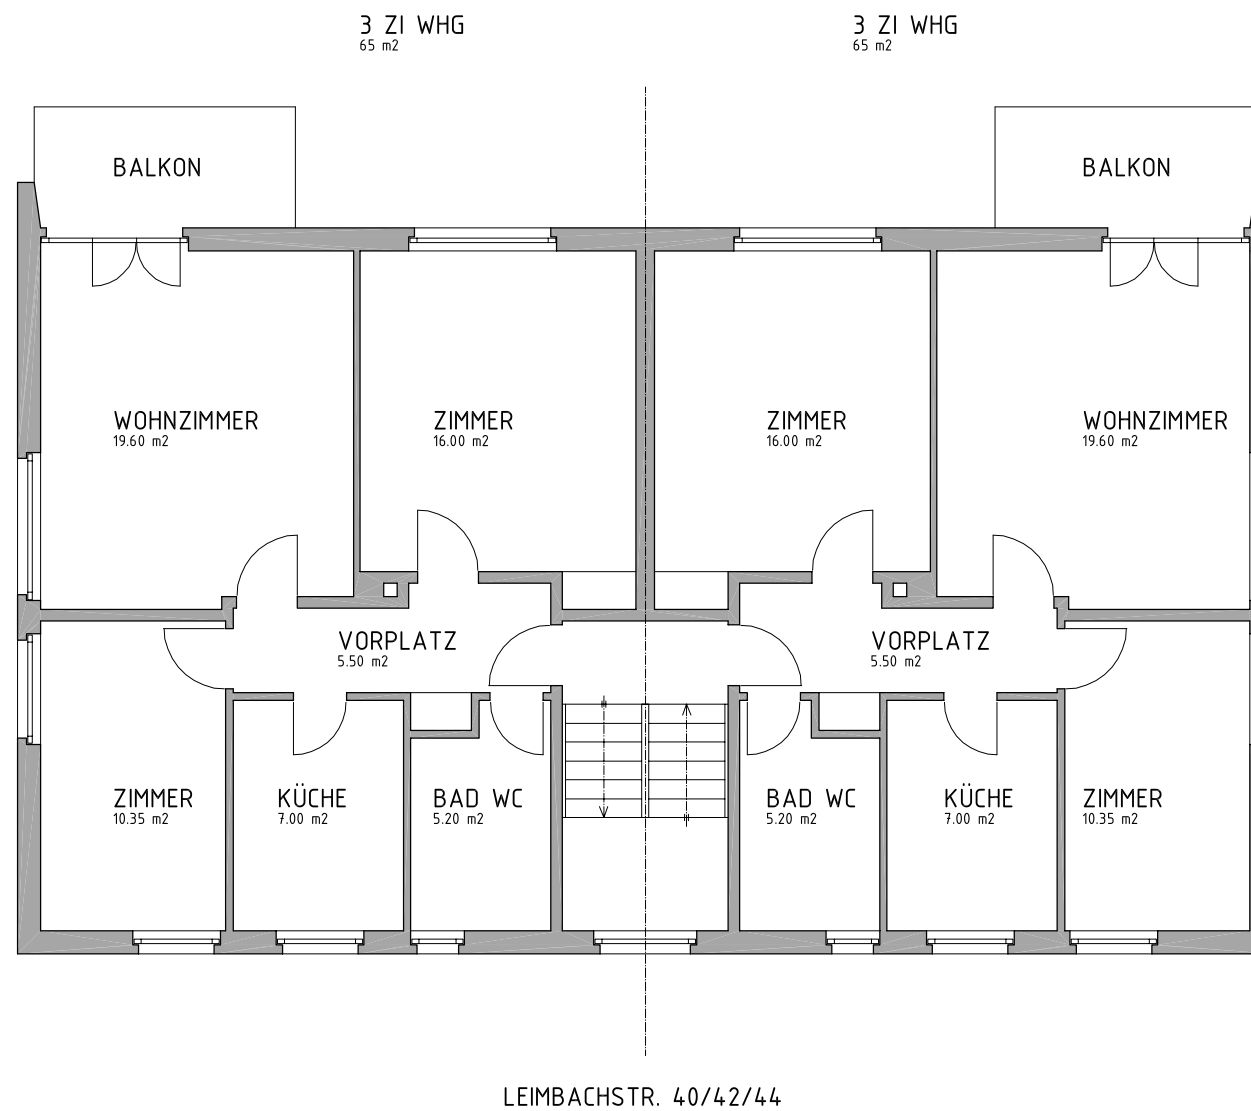

ZÜRICH-LEIMBACH  
 BRUDERWIES (MFH)  
 BESTANDESPLAN EG/OG  
 MST. 1:100 GEZ:DKR DATUM: 03.04.2002

